


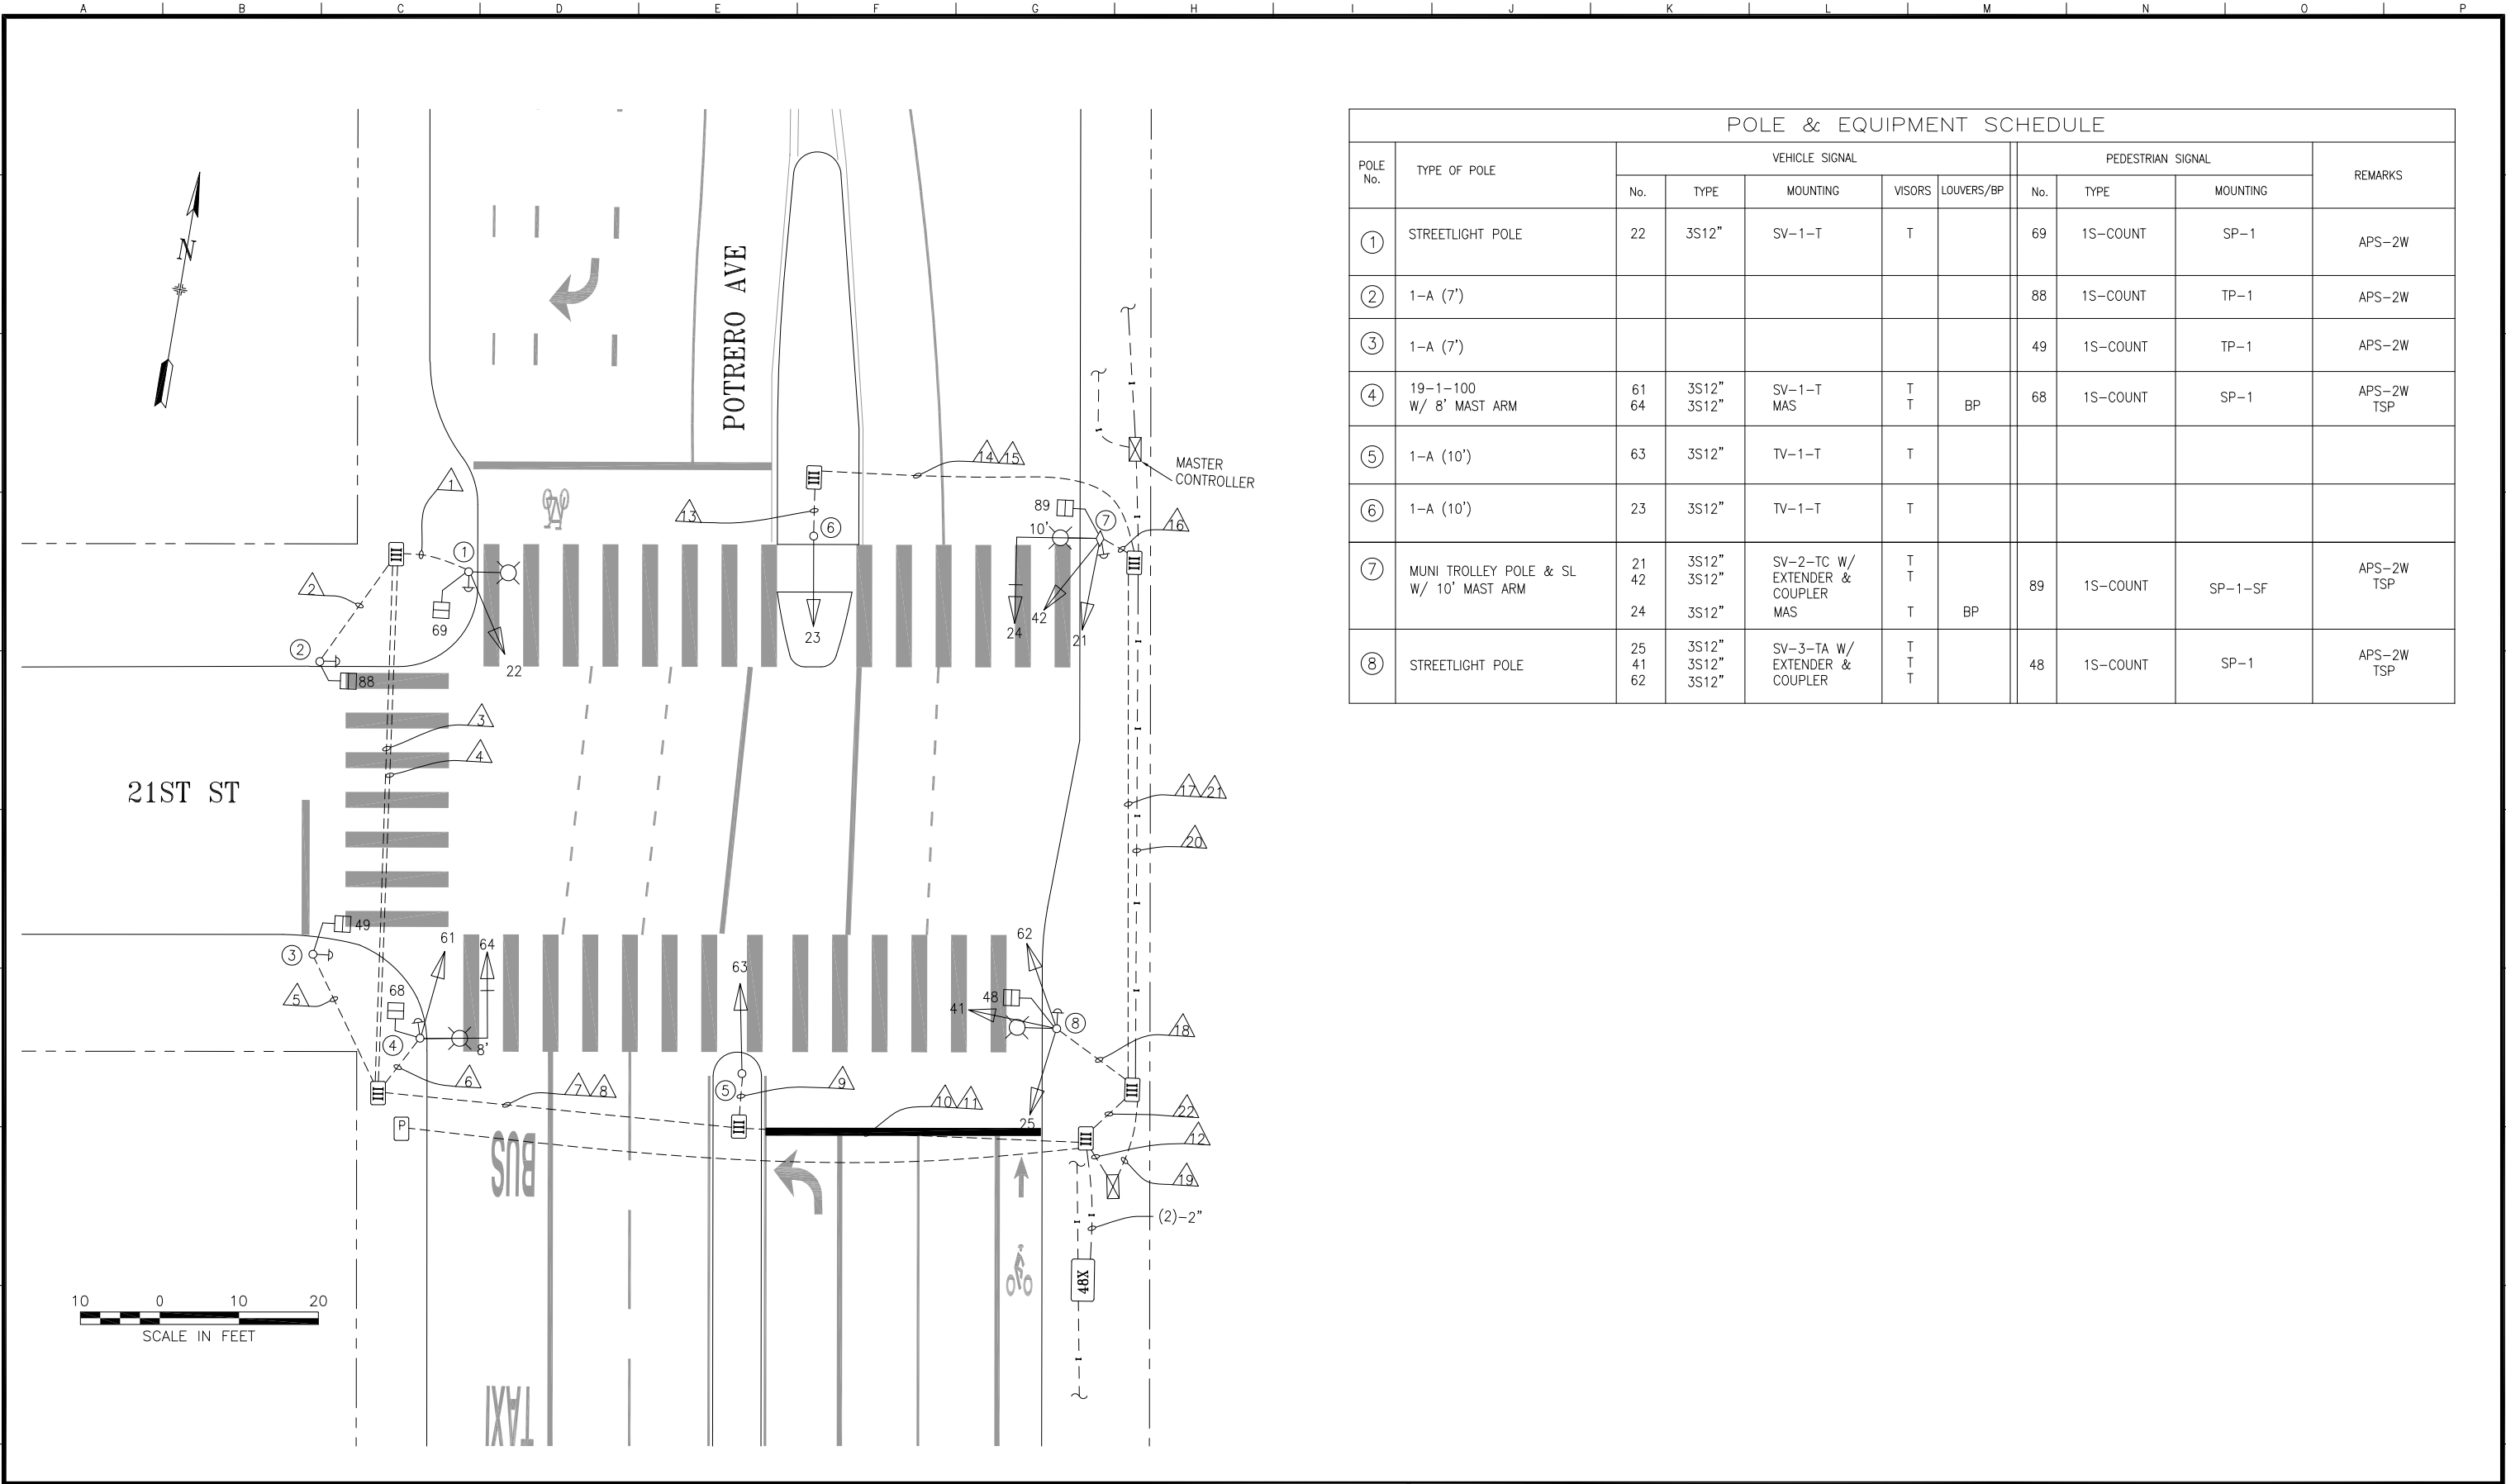

POLE & EQUIPMENT SCHEDULE										
POLE No.	TYPE OF POLE	VEHICLE SIGNAL					PEDESTRIAN SIGNAL			REMARKS
		No.	TYPE	MOUNTING	VISORS	LOUVERS/BP	No.	TYPE	MOUNTING	
①	STREETLIGHT POLE	22	3S12"	SV-1-T	T		69	1S-COUNT	SP-1	APS-2W
②	1-A (7')						88	1S-COUNT	TP-1	APS-2W
③	1-A (7')						49	1S-COUNT	TP-1	APS-2W
④	19-1-100 W/ 8' MAST ARM	61 64	3S12" 3S12"	SV-1-T MAS	T T	BP	68	1S-COUNT	SP-1	APS-2W TSP
⑤	1-A (10')	63	3S12"	TV-1-T	T					
⑥	1-A (10')	23	3S12"	TV-1-T	T					
⑦	MUNI TROLLEY POLE & SL W/ 10' MAST ARM	21 42 24	3S12" 3S12" 3S12"	SV-2-TC W/ EXTENDER & COUPLER MAS	T T T	BP	89	1S-COUNT	SP-1-SF	APS-2W TSP
⑧	STREETLIGHT POLE	25 41 62	3S12" 3S12" 3S12"	SV-3-TA W/ EXTENDER & COUPLER	T T T		48	1S-COUNT	SP-1	APS-2W TSP

