


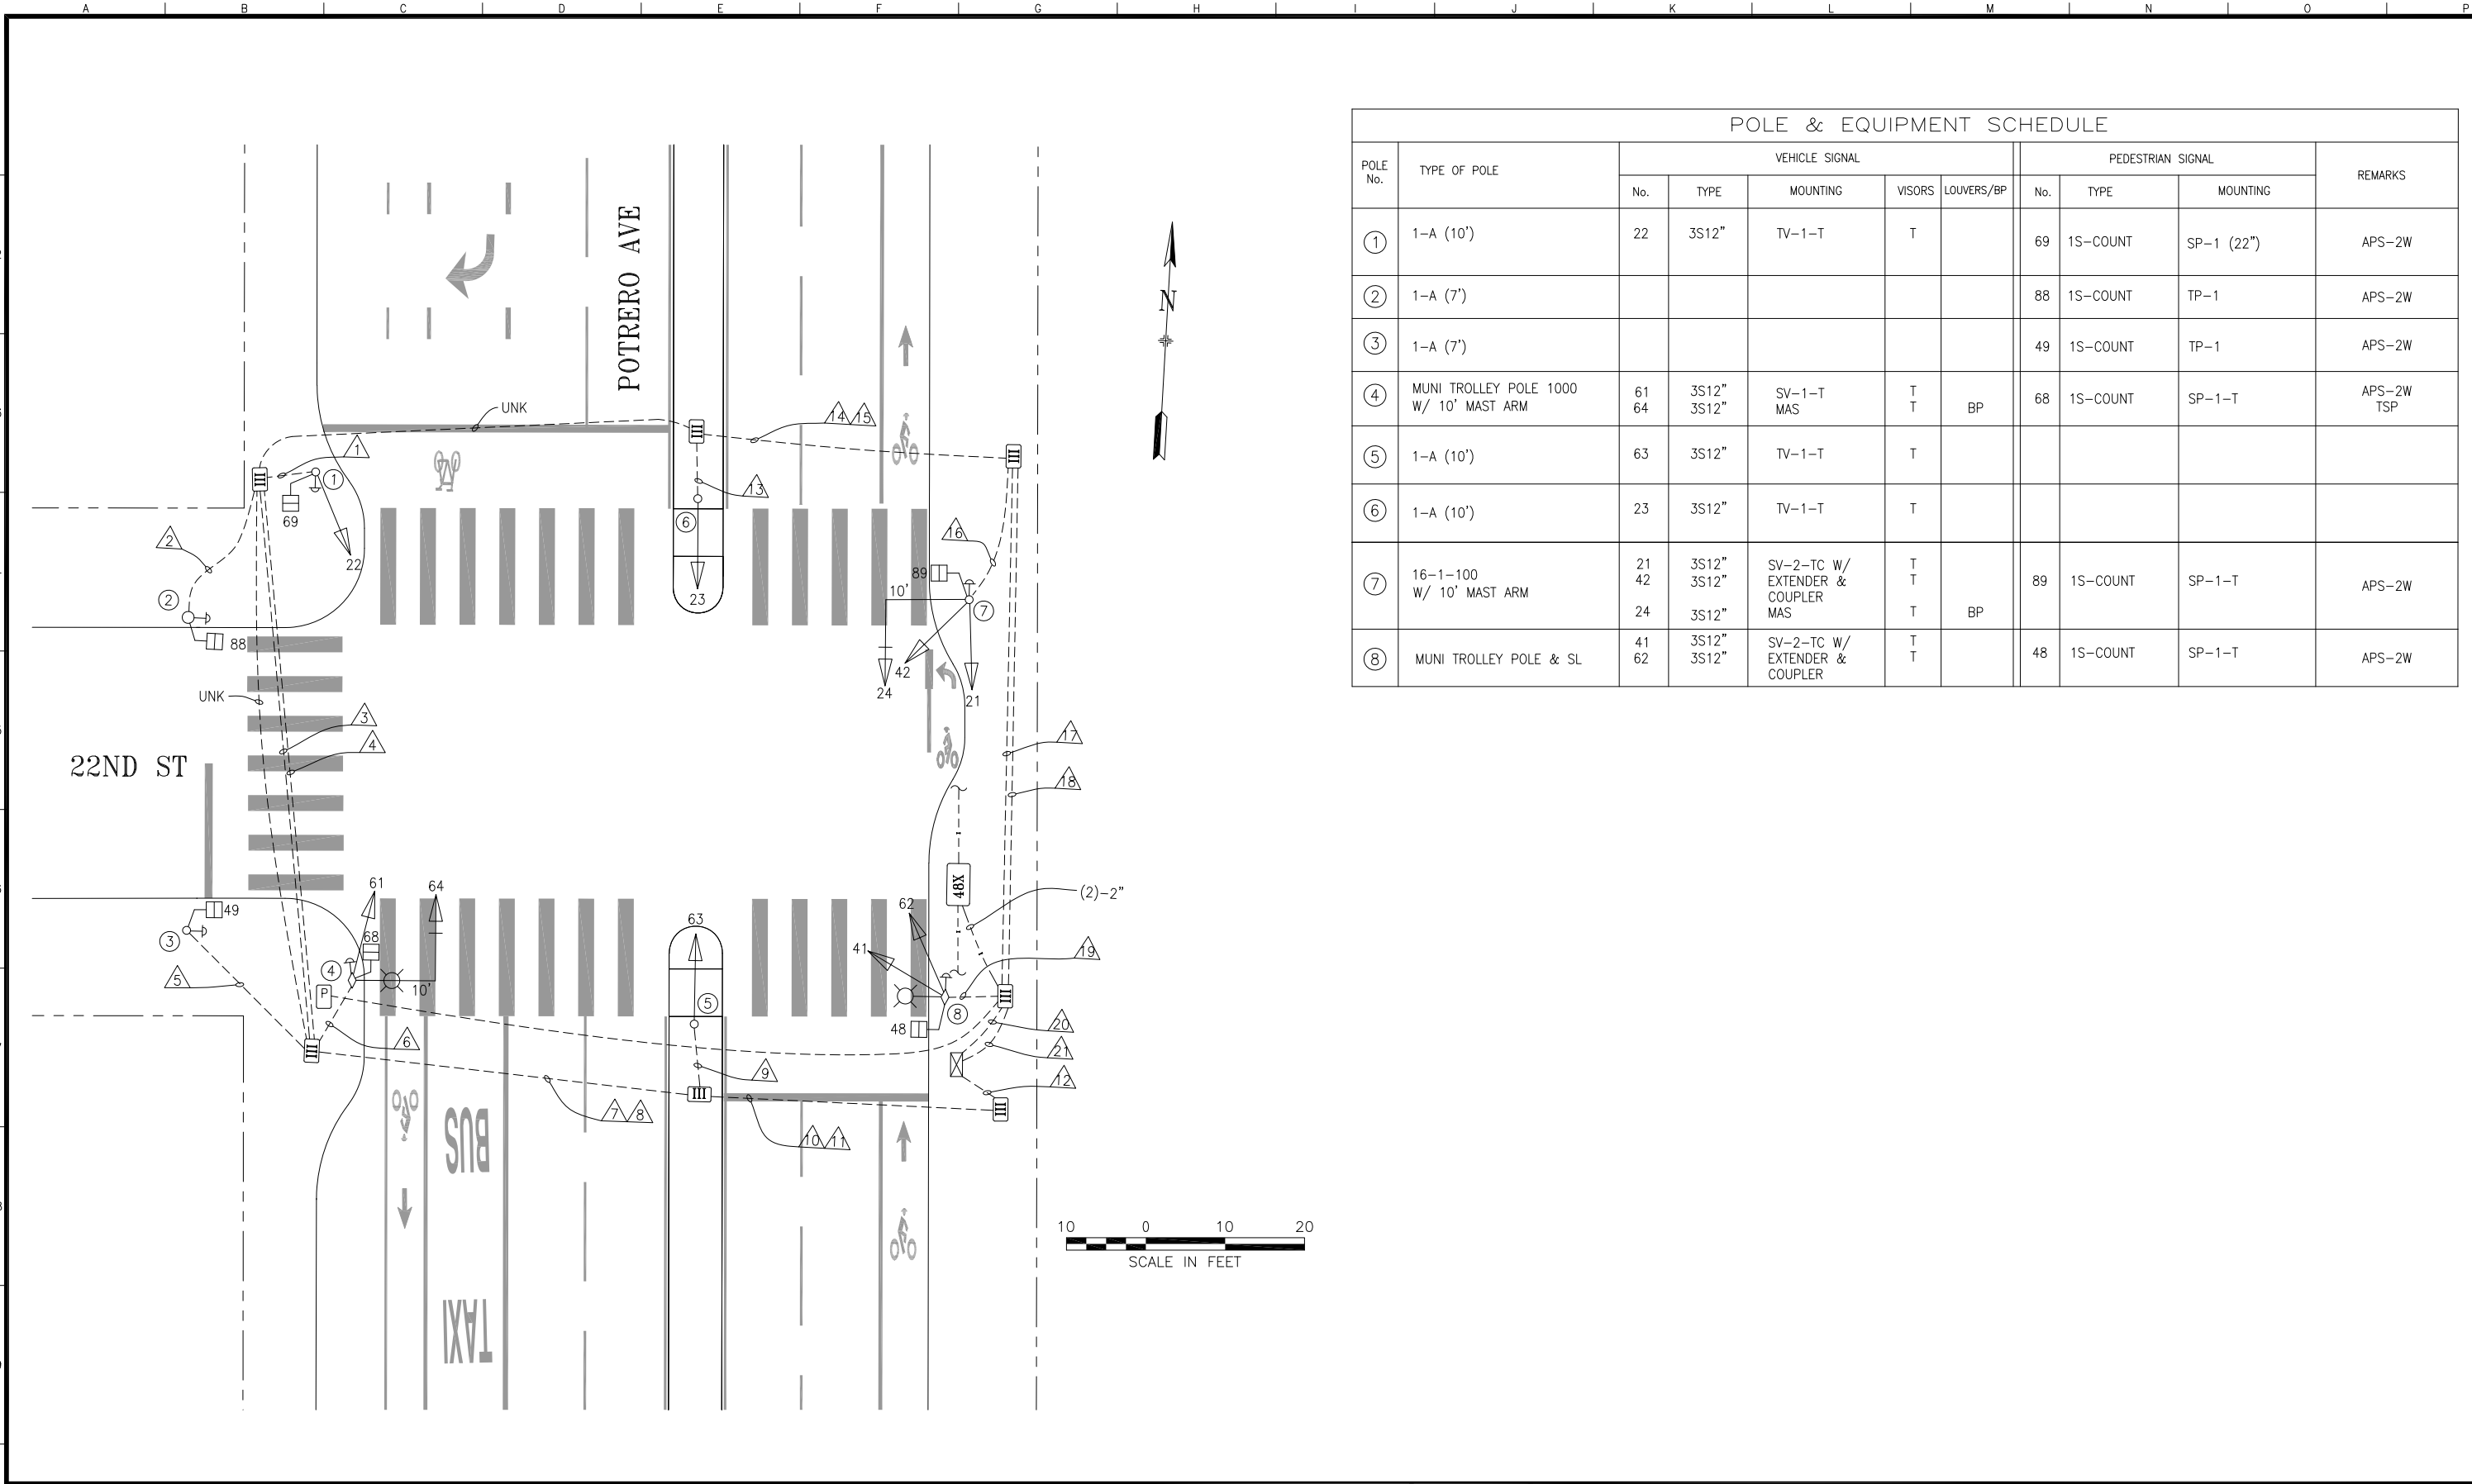

POLE & EQUIPMENT SCHEDULE										
POLE No.	TYPE OF POLE	VEHICLE SIGNAL					PEDESTRIAN SIGNAL			REMARKS
		No.	TYPE	MOUNTING	VISORS	LOUVERS/BP	No.	TYPE	MOUNTING	
①	1-A (10')	22	3S12"	TV-1-T	T		69	1S-COUNT	SP-1 (22")	APS-2W
②	1-A (7')						88	1S-COUNT	TP-1	APS-2W
③	1-A (7')						49	1S-COUNT	TP-1	APS-2W
④	MUNI TROLLEY POLE 1000 W/ 10' MAST ARM	61 64	3S12" 3S12"	SV-1-T MAS	T T	BP	68	1S-COUNT	SP-1-T	APS-2W TSP
⑤	1-A (10')	63	3S12"	TV-1-T	T					
⑥	1-A (10')	23	3S12"	TV-1-T	T					
⑦	16-1-100 W/ 10' MAST ARM	21 42	3S12" 3S12"	SV-2-TC W/ EXTENDER & COUPLER	T T	BP	89	1S-COUNT	SP-1-T	APS-2W
		24	3S12"	MAS	T					
⑧	MUNI TROLLEY POLE & SL	41 62	3S12" 3S12"	SV-2-TC W/ EXTENDER & COUPLER	T T		48	1S-COUNT	SP-1-T	APS-2W

[illegible][illegible]