


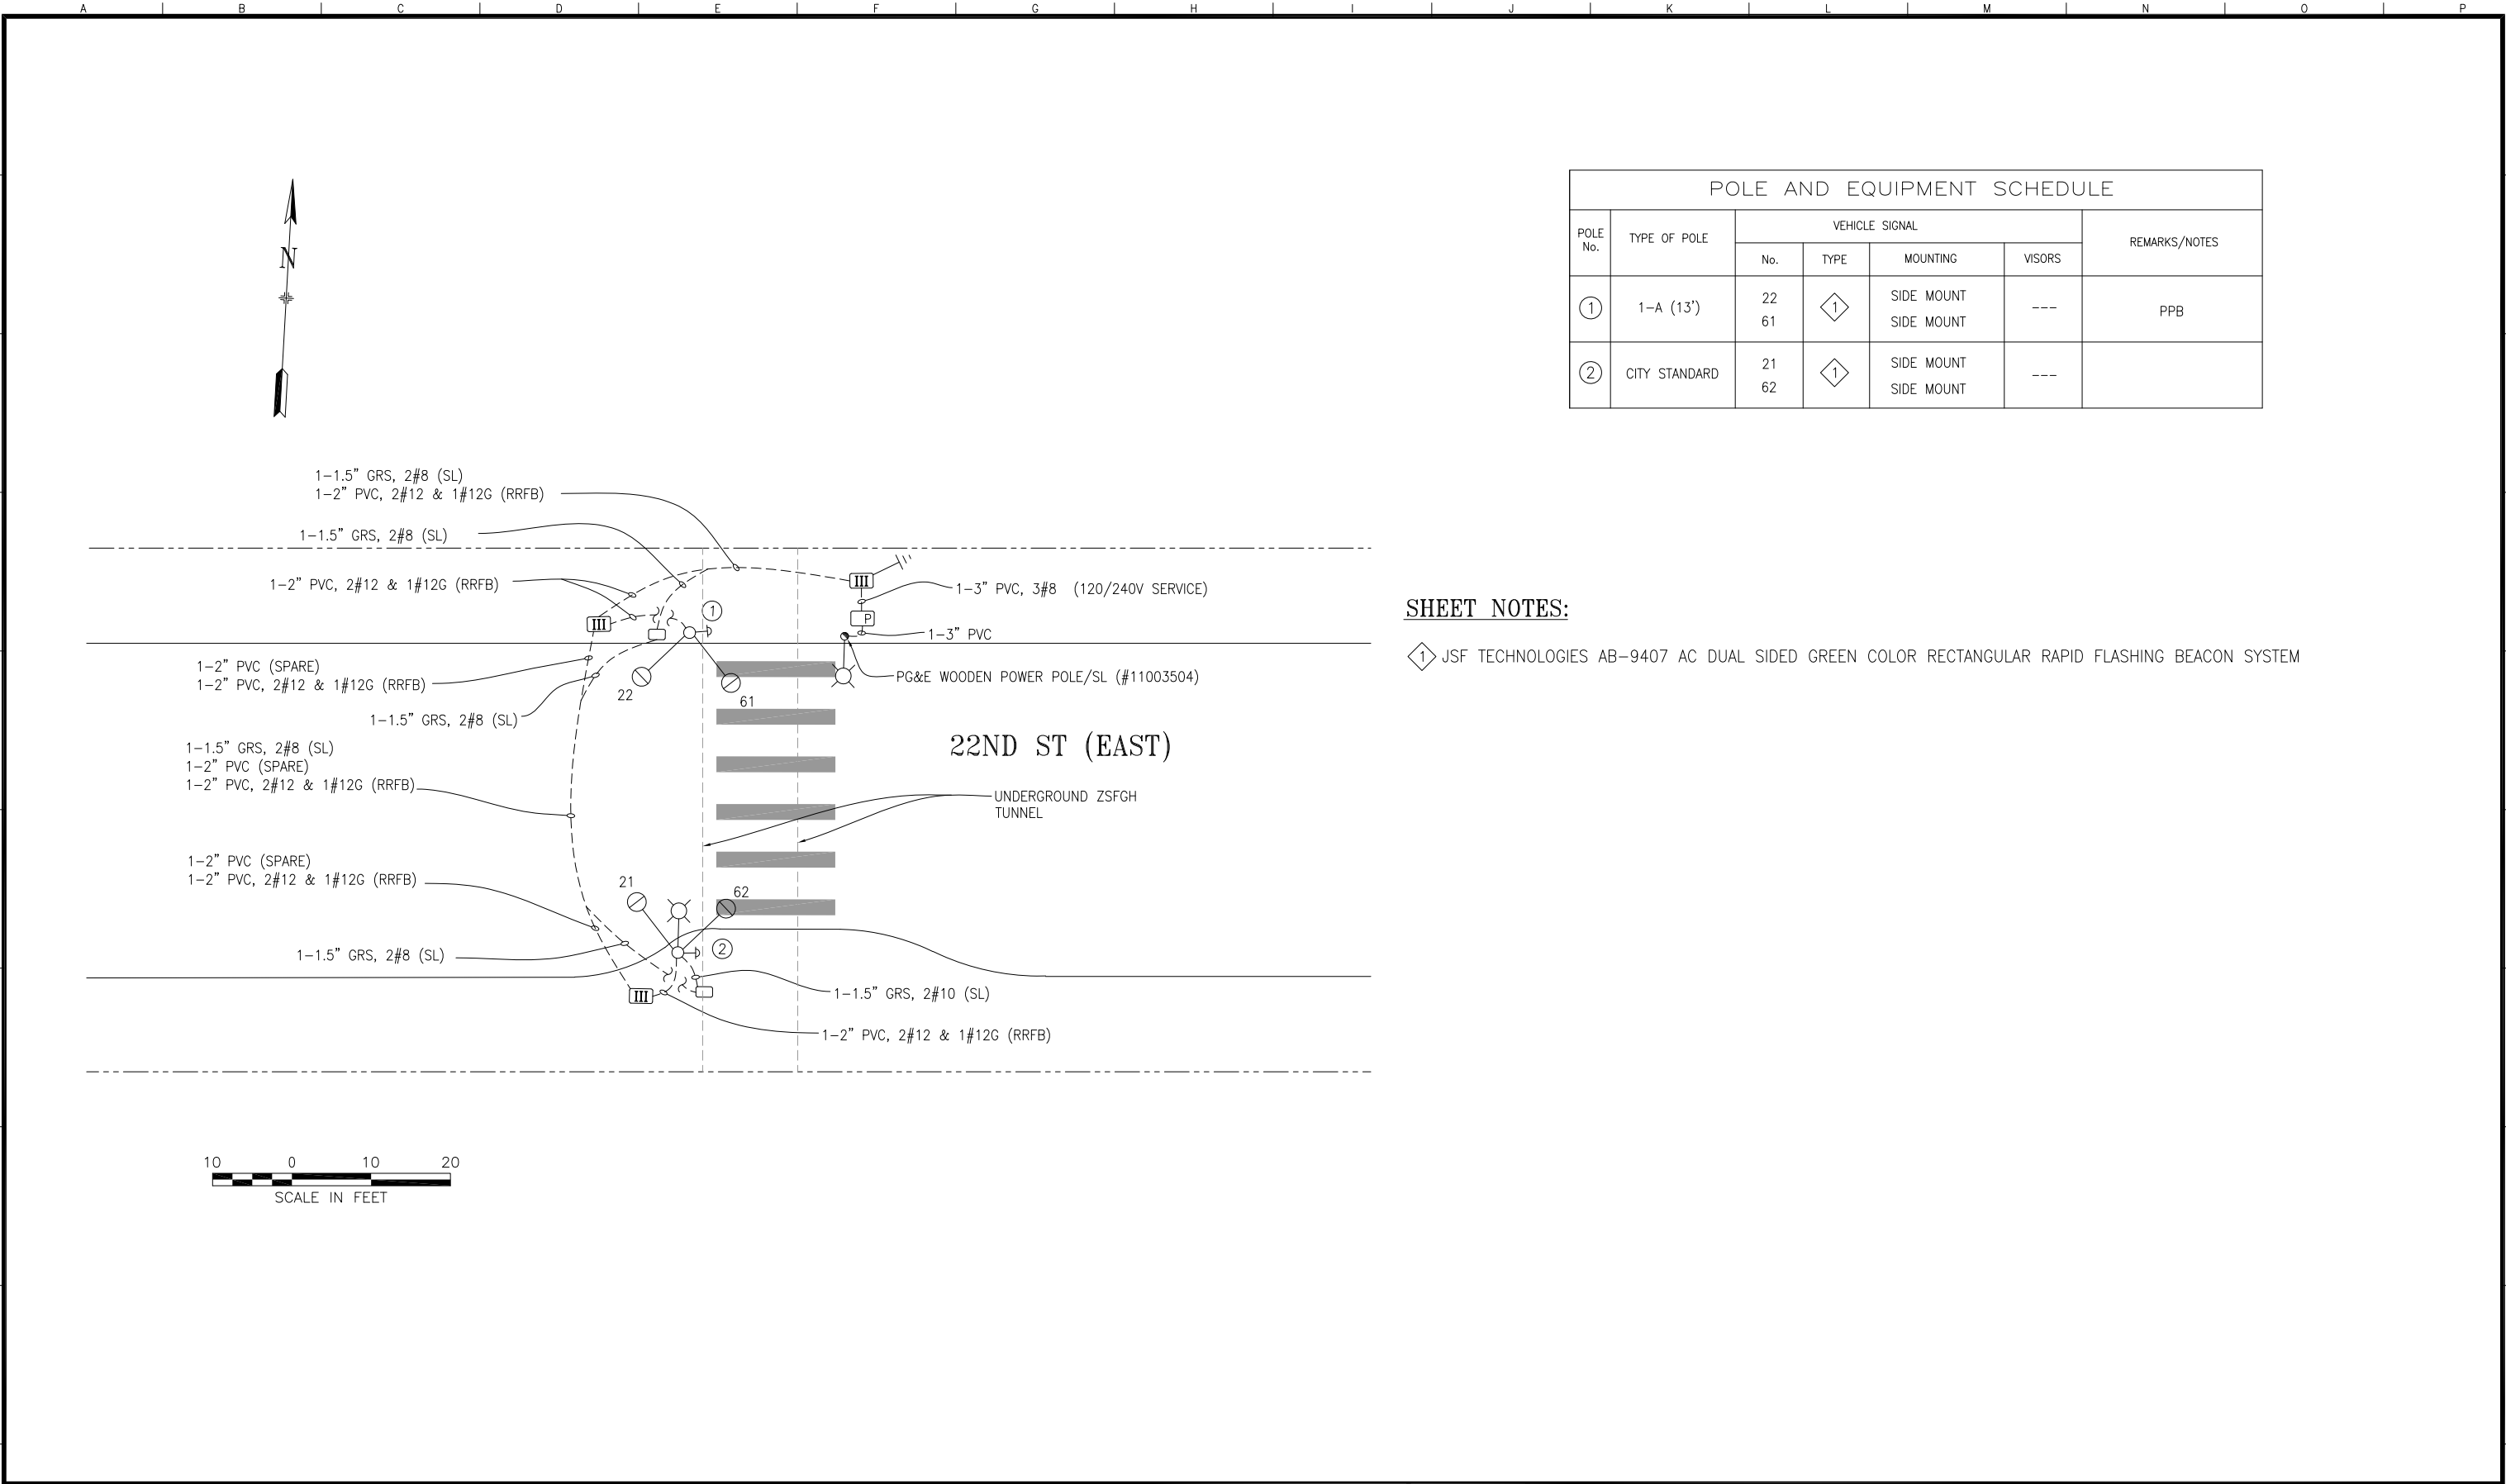

POLE AND EQUIPMENT SCHEDULE						
POLE No.	TYPE OF POLE	VEHICLE SIGNAL				REMARKS/NOTES
		No.	TYPE	MOUNTING	VISORS	
①	1-A (13')	22 61	①	SIDE MOUNT SIDE MOUNT	---	PPB
②	CITY STANDARD	21 62	①	SIDE MOUNT SIDE MOUNT	---	

SHEET NOTES:

① JSF TECHNOLOGIES AB-9407 AC DUAL SIDED GREEN COLOR RECTANGULAR RAPID FLASHING BEACON SYSTEM