


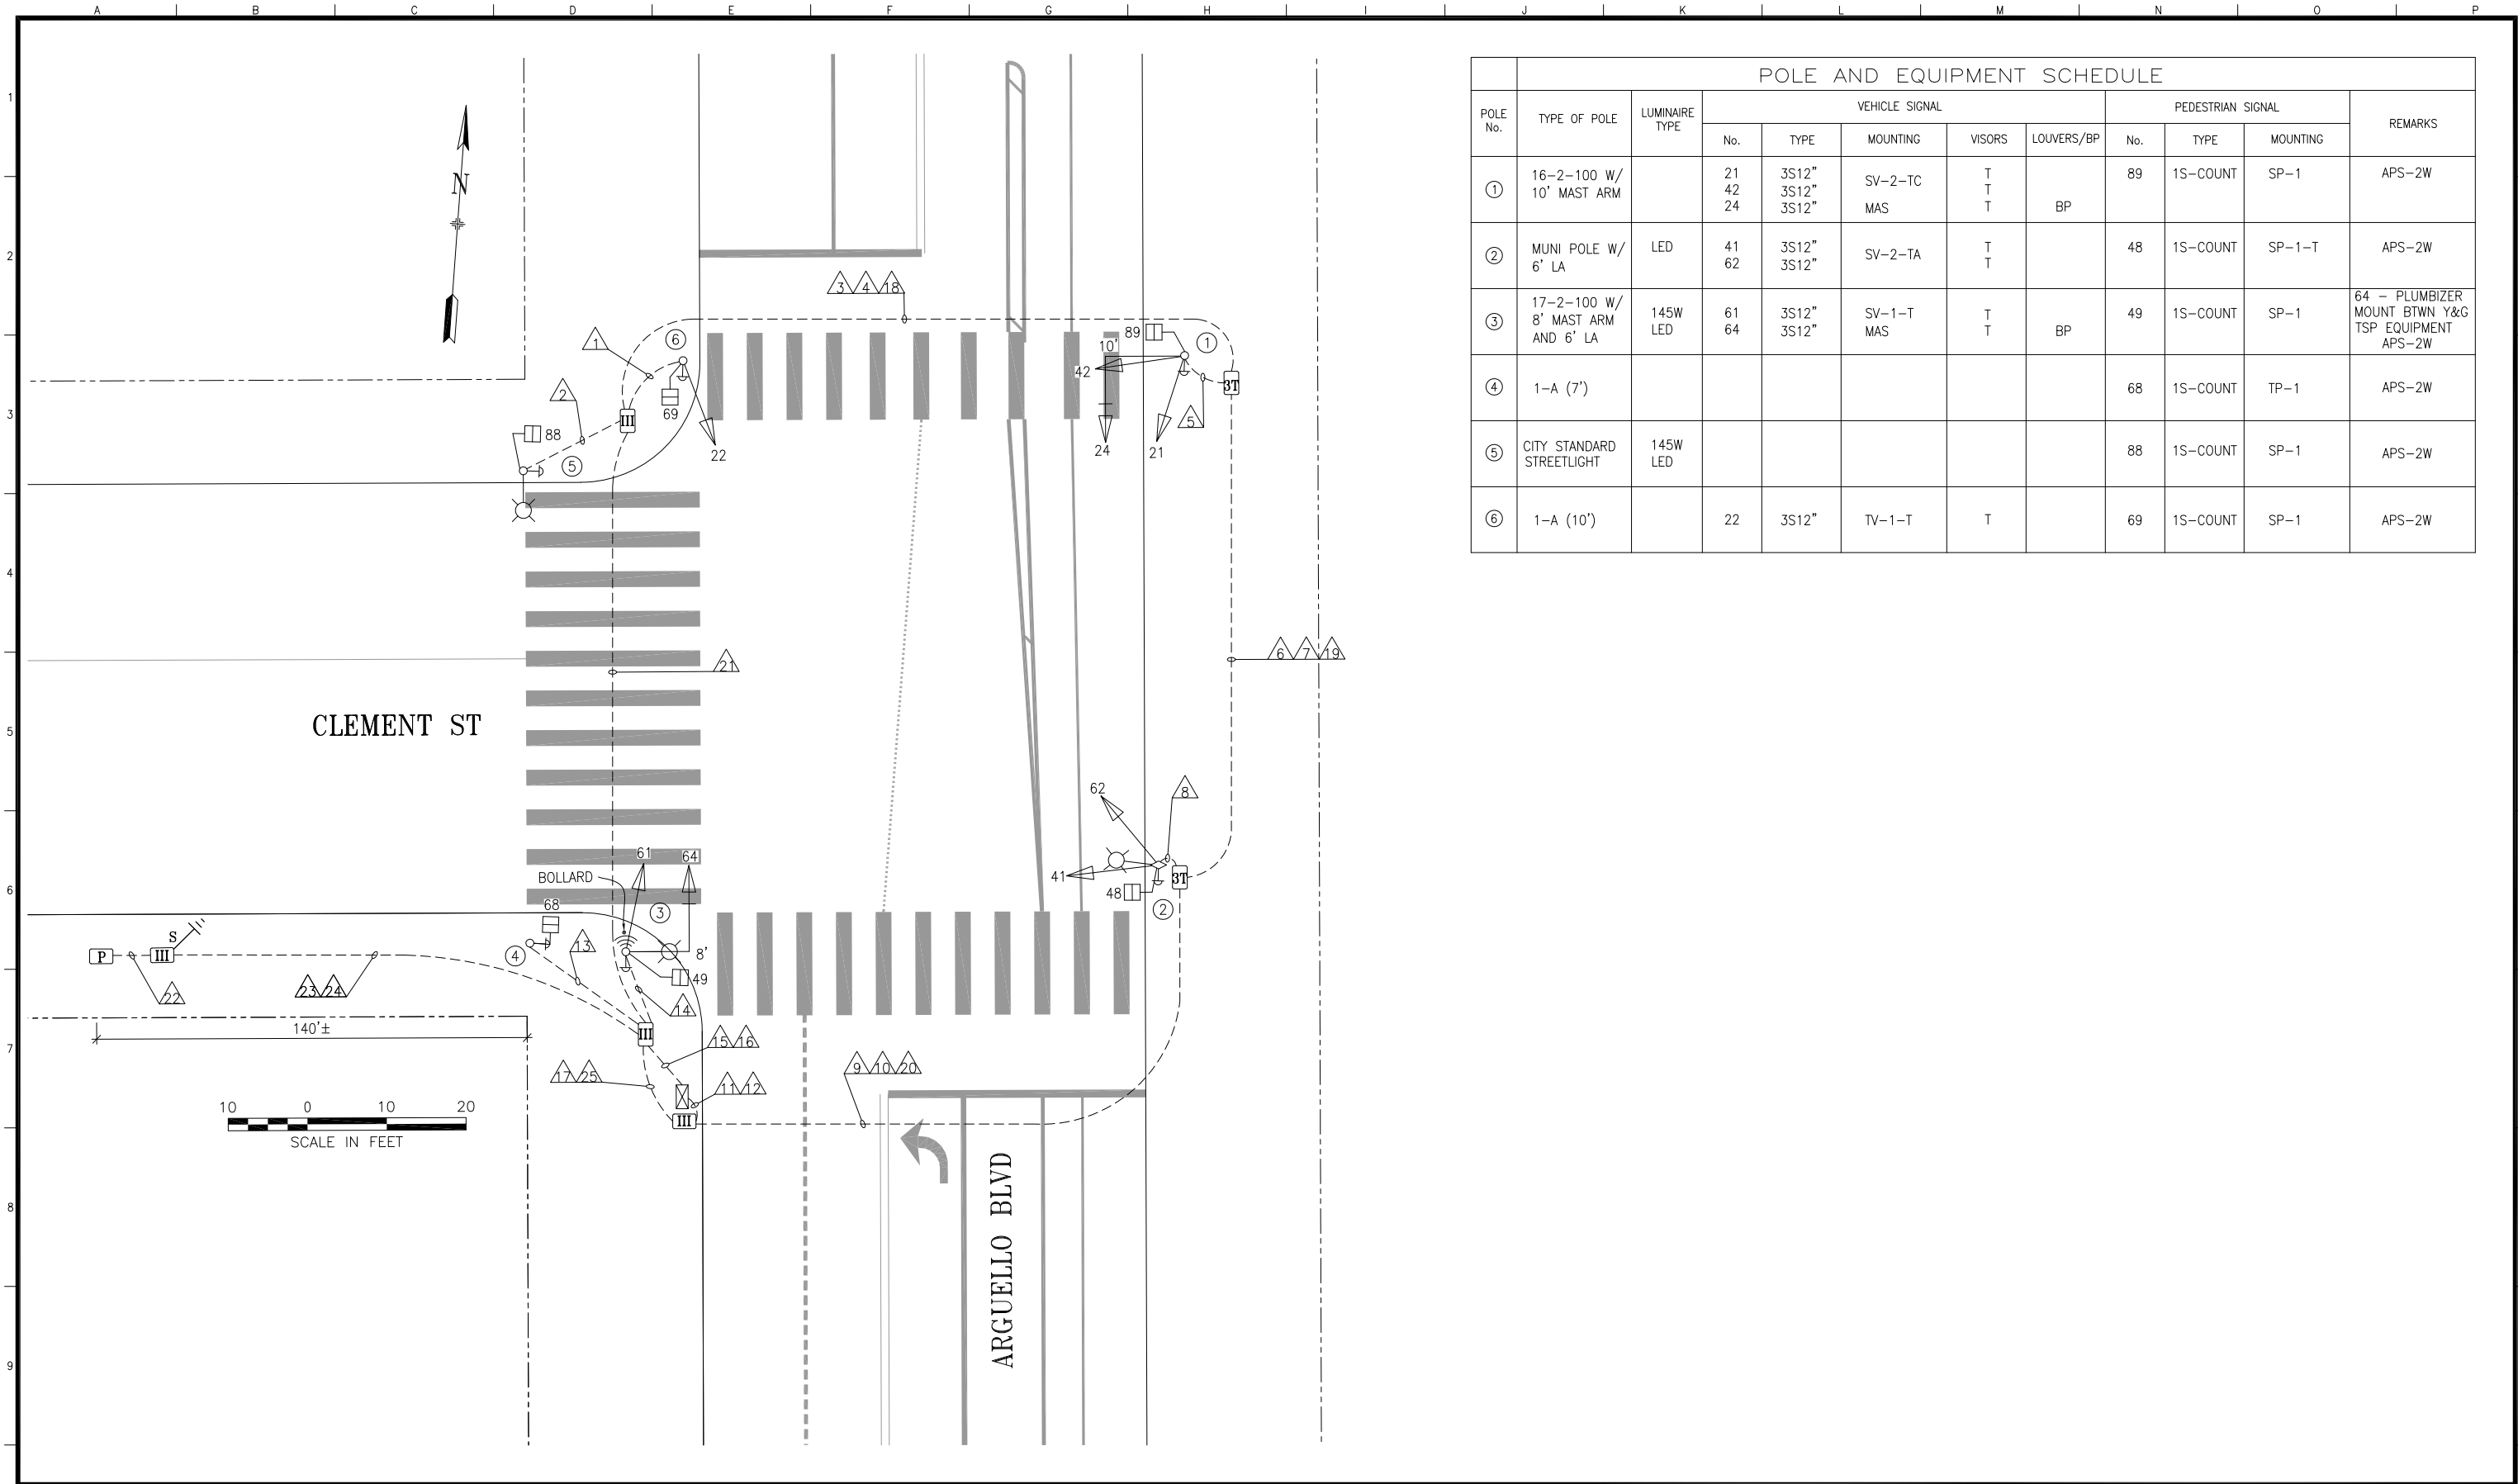

SHEET NOTES:

1 SPARE 12C WIRE IN CONDUITS #10 AND #12