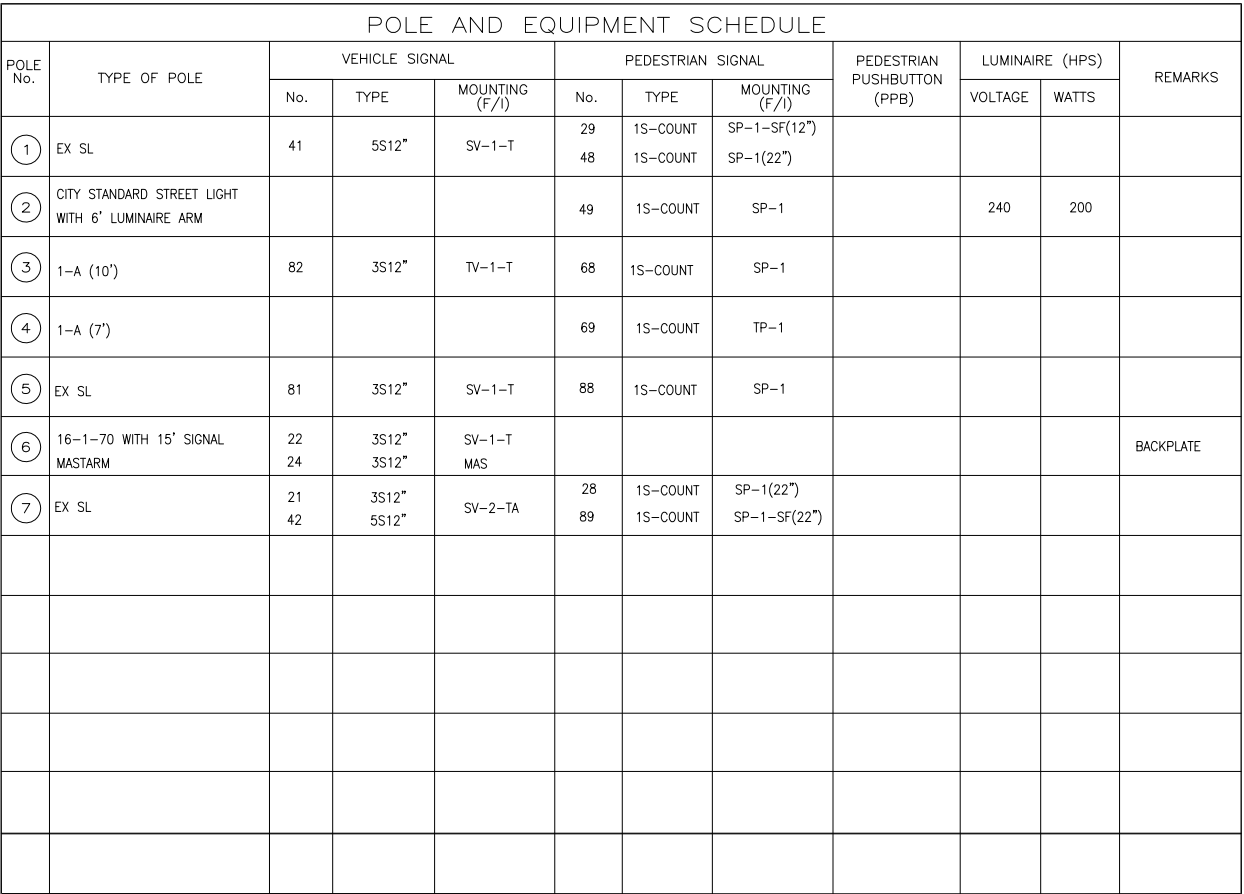


[illegible][illegible][illegible]

SAN FRANCISCO MUNICIPAL TRANSPORTATION AGENCY
CITY AND COUNTY OF SAN FRANCISCO

MG	
DRAWN:	DATE:
MG	
CHECKED:	DATE:
MS	

SCALE:
1" = 10 feet
SHEET OF SHEETS
N/A

TRAFFIC SIGNAL INVENTORY DIAGRAM
BAKER AND OAK STREETS

CNN NO.	N/A
REV NO.	2

FILE NAME: N/A
DATE: Apr 09 1998 12:11
ORIGIN: ELECTRICAL
SCALE FACTOR: 120
PLOT SCALE: 1=1
EXTERNAL REFERENCES: tb34v22.dwg
FONTS USED: ROMANS.SHX ROMANS.shx ROMANS.SHX ROMANT.tst