

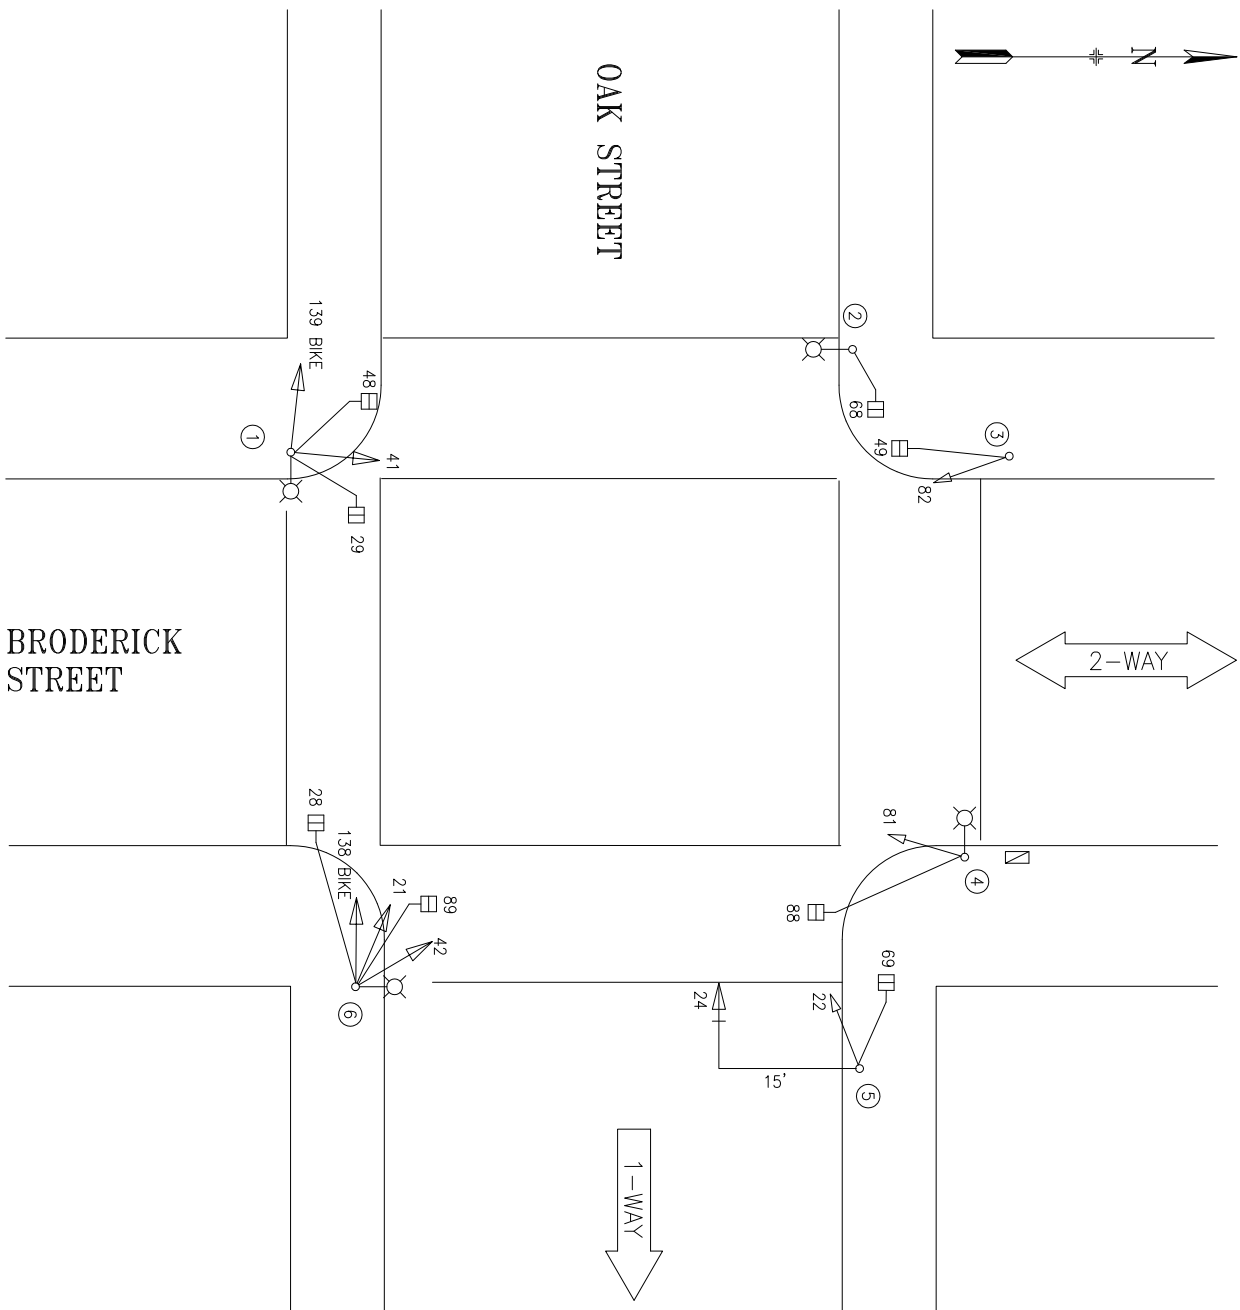
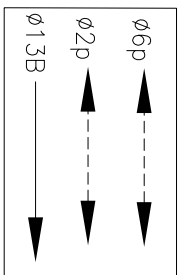


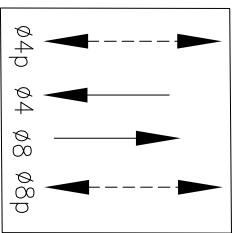

PHASE DIAGRAM

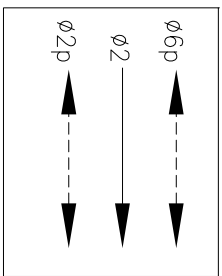

PHASE 2 & 6

PHASE 4 & 8

PHASE 2P, 13B & 6P

PHASE SEQUENCE

G	Y	R			OAK STREET
G	Y	R	G		OAK STREET BIKES
R		G	Y	R	BRODERICK STREET
WM	FRH	RH		WM	PED XING BRODERICK STREET
RH	WM	FRH	RH		PED XING OAK STREET

NO.	DATE	DESCRIPTION	BY	MG APP.
1	5/8/13	INSTALL BIKE SIGNAL EB OAK.. SRC 2013-016	MG	MG

CHECK WITH TRACING TO SEE IF YOU HAVE LATEST REVISION

TABLE OF REVISIONS



SAN FRANCISCO MUNICIPAL TRANSPORTATION AGENCY
CITY AND COUNTY OF SAN FRANCISCO

		APPROVED		SCALE:	1" = 10 feet	BRODERICK AND OAK STREETS	CONTRACT NO.	
MG		SENIOR ENGINEER		SHEET OF SHEETS			DRAWING NO.	
DRAWN:	DATE:	DATE:						
MG								
CHECKED:	DATE:							
MS		CITY TRAFFIC ENGINEER				REV. NO.	0	

