


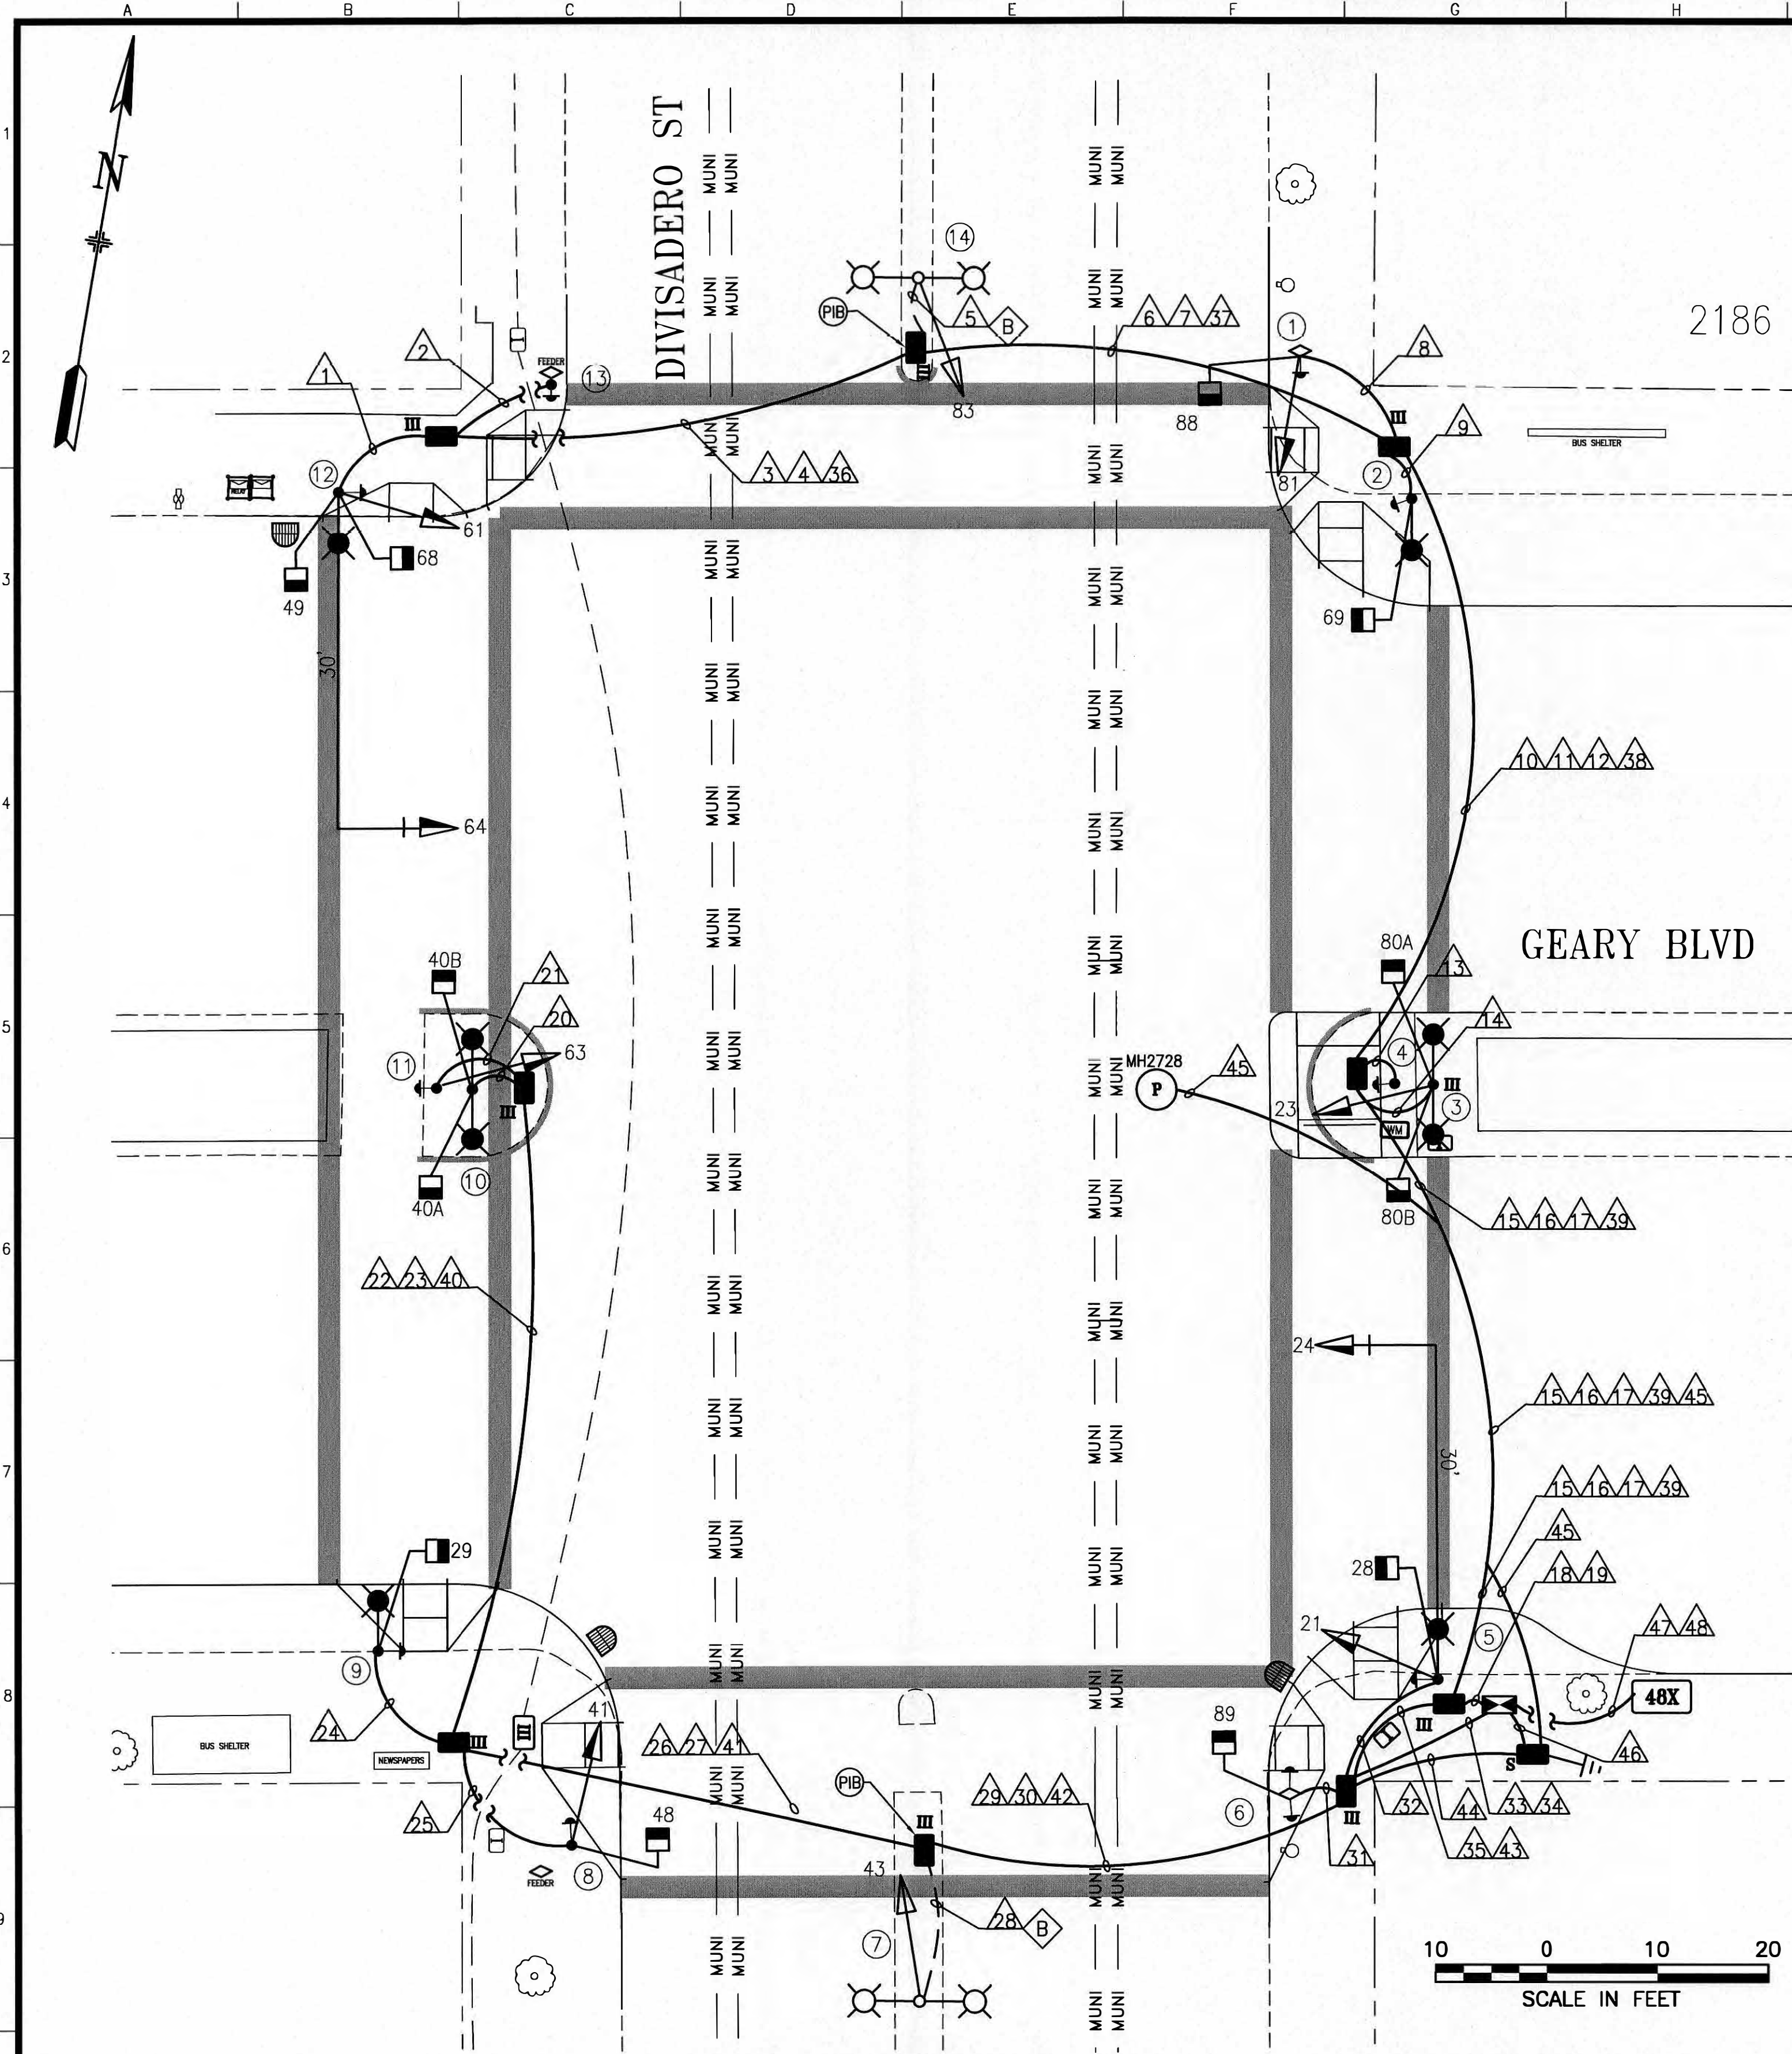


POLE AND EQUIPMENT SCHEDULE											
POLE No.	TYPE OF POLE	FIXTURE TYPE	VEHICLE SIGNAL				PEDESTRIAN SIGNAL			REMARKS	
			No.	TYPE	MOUNTING	VISORS	LOUVERS	No.	TYPE		MOUNTING
①	(E) MUNI		81	3S12"	SV-1-T	T		88	1S-COUNT	SP-1	APS  EXTERNAL CONDUIT 
②	STEEL STREET LIGHT W/ 6' LUMINAIRE ARM							69	1S-COUNT	SP-1	APS 
③	DUAL STEEL STREET LIGHT W/ 6' LUMINAIRE ARMS		23	3S12"	SV-1-T	T		80A 80B	1S-COUNT 1S-COUNT	SP-2-T	
④	PEDESTRIAN PUSH BUTTON										APS 
⑤	19-3-100 W/ 30' MAST ARM W/ 6' LUMINAIRE ARM		21 24	3S12" 3S12"	SV-1-T MAS	T T	 BP	28	1S-COUNT	SP-1	APS 
⑥	(E) MUNI							89	1S-COUNT	SP-1	2 X APS  EXTERNAL CONDUIT 
⑦	(E) DUAL TEAR DROP STREET LIGHT	(E) 2 X 72W LED	(E) 43	(E) 3S12"	(E) SV-1-T	(E) T					
⑧	1-A (10')		41	3S12"	TV-1-T	T		48	1S-COUNT	SP-1	APS 
⑨	STEEL STREET LIGHT W/ 6' LUMINAIRE ARM							29	1S-COUNT	SP-1	APS 
⑩	DUAL STEEL STREET LIGHT W/ 6' LUMINAIRE ARMS		63	3S12"	SV-1-T	T		40A 40B	1S-COUNT 1S-COUNT	SP-2-T	
⑪	PEDESTRIAN PUSH BUTTON										APS 
⑫	19-3-100 W/ 30' MAST ARM W/ 6' LUMINAIRE ARM		61 64	3S12" 3S12"	SV-1-T MAS	T T	 BP	49 68	1S-COUNT 1S-COUNT	SP-2-T	APS 
⑬	PEDESTRIAN PUSH BUTTON										APS 
⑭	(E) DUAL CONCRETE STREET LIGHT	(E) 2 X 72W LED	(E) 83	(E) 3S12"	(E) SV-1	(E) T					

SHEET NOTES:

- CONTRACTOR TO PROVIDE APS WIRING. CITY FORCES TO PROVIDE APS PUSH BUTTON PER ADA REQUIREMENTS.
- PROVIDE GROUND WIRE FOR STREET LIGHT.


PHASE DIAGRAM

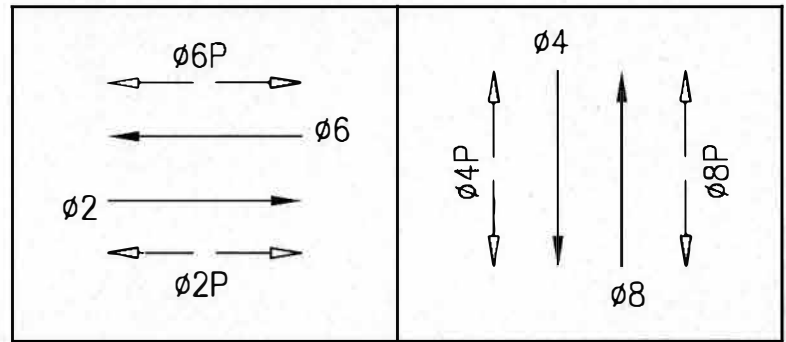

SWITCHED OVER 3/2/2021
DARK @ 8:08 AM; 3-COLOR @ 10:53 AM
D. MACKOWSKI (MTA)




REFERENCE INFORMATION & FILE NO. OF SURVEYS								BUREAU OF ENGINEERING CITY & COUNTY OF SAN FRANCISCO SAN FRANCISCO PUBLIC WORKS 30 VAN NESS AVENUE, 5TH FLOOR SAN FRANCISCO, CA 94102 - 6028		Section Mgr: PHILIP THWIN Deputy Bureau Mgr: IQBALBHAI DHAPA Bureau Mgr: PATRICK RIVERA		Date: 7/18/19 7/22/19 7/26/19	DESIGNED: DG/DM 05/2019 DRAWN: DG/DM 05/2019 CHECKED: SL/KK 05/2019			SCALE: AS SHOWN SHEET OF SHEETS 196 OF 300	GEARY RAPID WEST OF VAN NESS SURFACE CONTRACT DIVISADERO STREET AND GEARY BOULEVARD TRAFFIC SIGNAL PLAN		CONTRACT NO. 1000008388 DRAWING NO. E-7.1 FILE NO. 110,915 REV. NO. 0
NO.	DATE	DESCRIPTION	BY	APP.															
TABLE OF REVISIONS																			

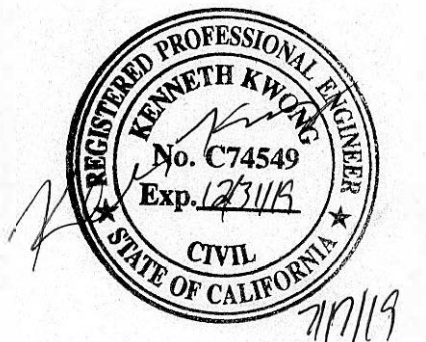[illegible]

NO.	DATE	DESCRIPTION	BY	APP.

TABLE OF REVISIONS

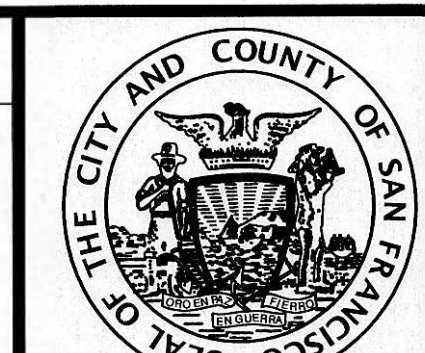
[illegible]

**BUREAU OF
ENGINEERING**
CITY & COUNTY OF SAN FRANCISCO
SAN FRANCISCO PUBLIC WORKS

30 VAN NESS AVENUE, 5TH FLOOR
SAN FRANCISCO, CA 94102 - 6028

		Date:
Section Mgr:	PHILIP THWIN <i>Mt</i>	7/10/19
Deputy Bureau Mgr:	IQBALBHAI DHAPA <i>Dhapa</i>	7/22/19
Bureau Mgr:	PATRICK RIVERA <i>Pat Rivera</i>	7/23/19

DESIGNED:	DATE:
DG/DM	05/2019
DRAWN:	DATE:
DG/DM	05/2019
CHECKED:	DATE:
SI /KK	05/2019

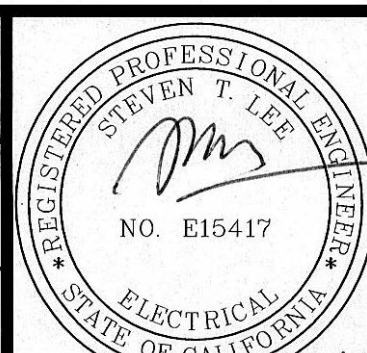

SCALE:


NONE

SHEET OF SHEETS

197 OF 300


GEARY RAPID WEST OF VAN NESS SURFACE CONTRACT
DIVISADERO STREET AND GEARY BOULEVARD CONDUIT AND WIRING SCHEDULE

CONTRACT NO. 1000008388
DRAWING NO. E-7.2
FILE NO. 110,916
REV. NO.

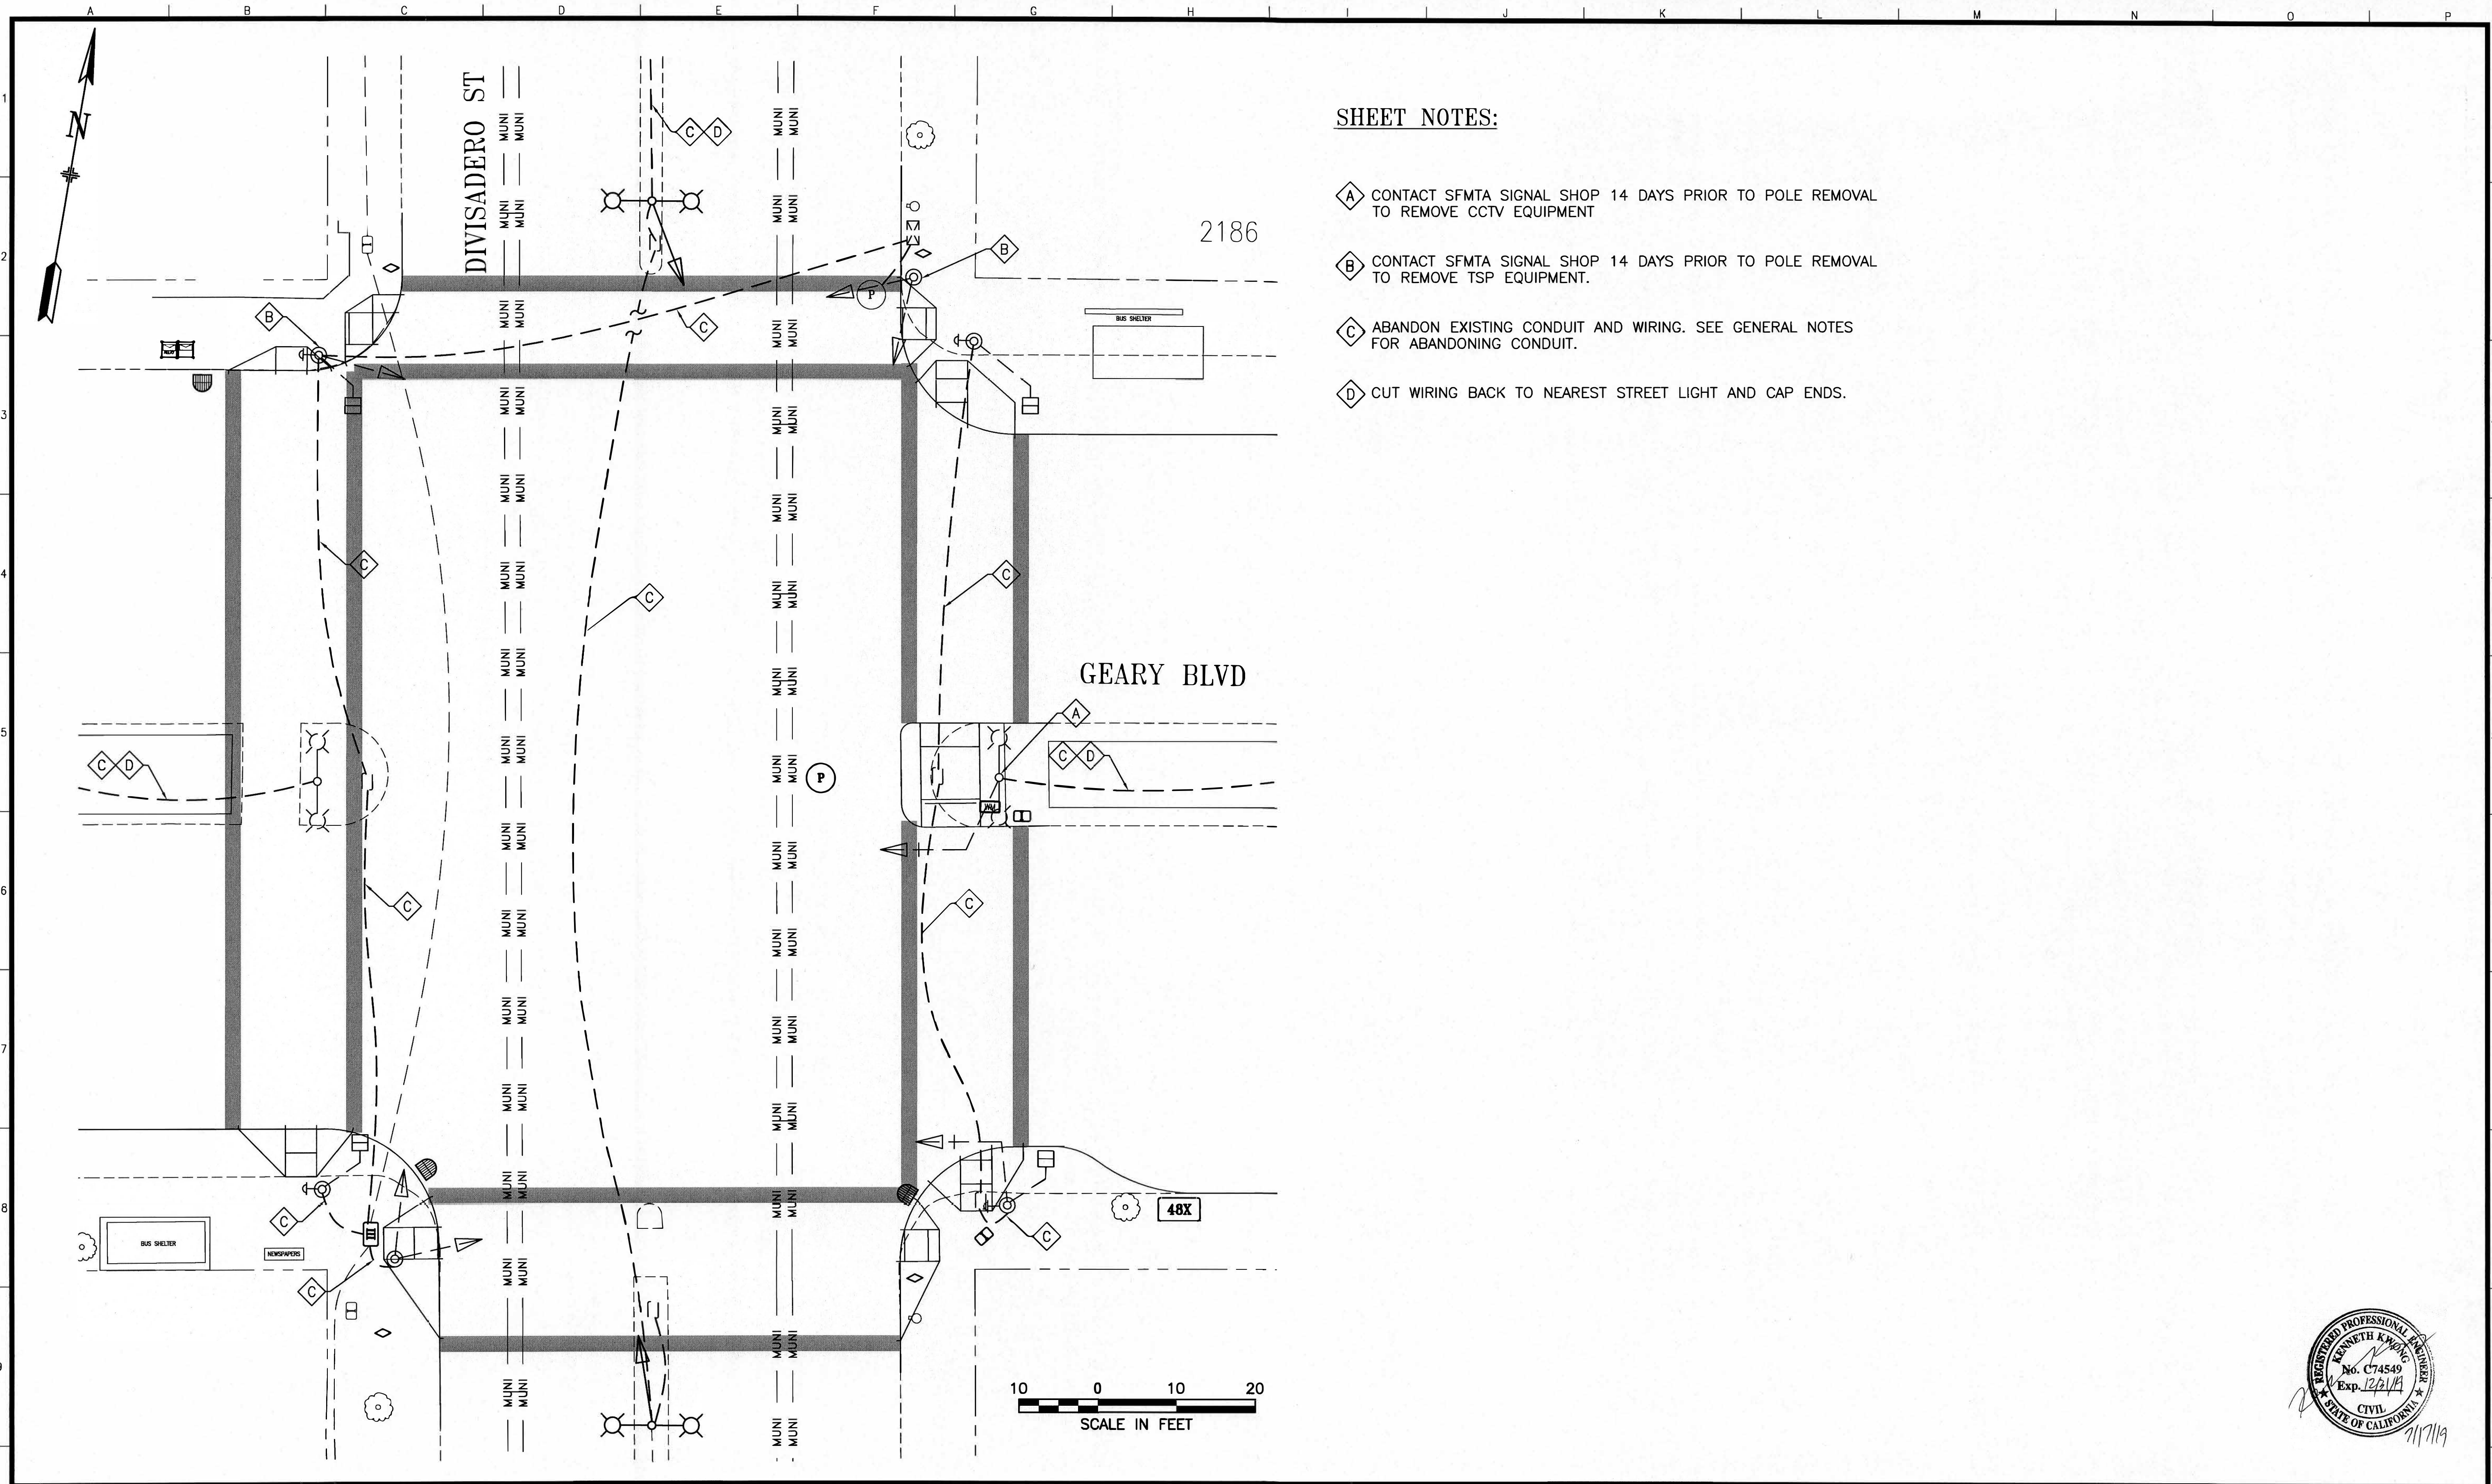


SHEET NOTES:

- A** CONTACT SFMTA SIGNAL SHOP 14 DAYS PRIOR TO POLE REMOVAL TO REMOVE CCTV EQUIPMENT
- B** CONTACT SFMTA SIGNAL SHOP 14 DAYS PRIOR TO POLE REMOVAL TO REMOVE TSP EQUIPMENT.
- C** ABANDON EXISTING CONDUIT AND WIRING. SEE GENERAL NOTES FOR ABANDONING CONDUIT.
- D** CUT WIRING BACK TO NEAREST STREET LIGHT AND CAP ENDS.

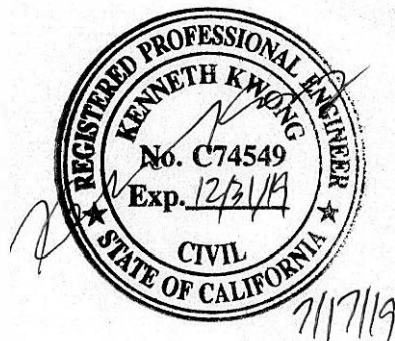

NO.	DATE	DESCRIPTION	BY	APP.
TABLE OF REVISIONS				

REFERENCE INFORMATION
& FILE NO. OF SURVEYS

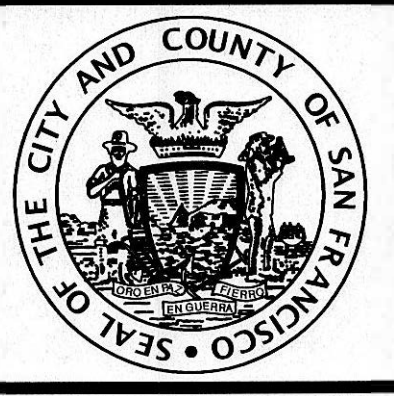



**BUREAU OF
ENGINEERING**
CITY & COUNTY OF SAN FRANCISCO
SAN FRANCISCO PUBLIC WORKS
30 VAN NESS AVENUE, 5TH FLOOR
SAN FRANCISCO, CA 94102 - 6028

Section Mgr:	PHILIP THWIN	Date:	7/18/19
Deputy Bureau Mgr:	IQBALBHAI DHAPA	7/22/19	
Bureau Mgr:	PATRICK RIVERA	7/23/19	

DESIGNED:	DATE:
DG/DM	05/2019
DRAWN:	DATE:
DG/DM	05/2019
CHECKED:	DATE:
SL/KK	05/2019



SCALE:
AS SHOWN
SHEET OF SHEETS
195 OF 300

GEARY RAPID WEST OF VAN NESS
SURFACE CONTRACT

**DIVISADERO STREET AND GEARY BOULEVARD
DEMOLITION TRAFFIC SIGNAL PLAN**

CONTRACT NO.	1000008388
DRAWING NO.	E-7.0
FILE NO.	110,914
REV. NO.	0