


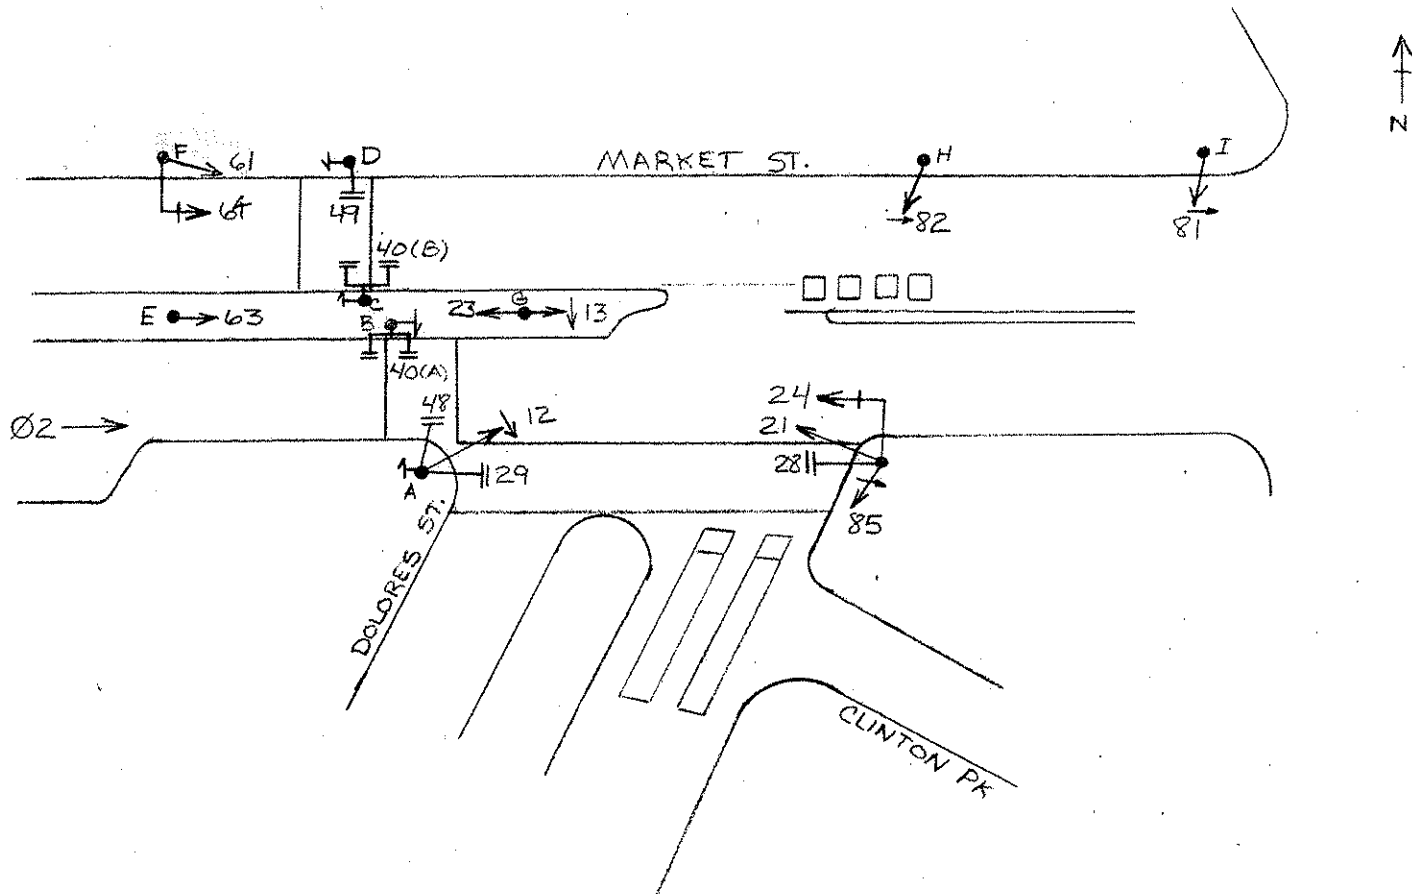

SRC 2004-172
4/7/05

POLE	FUNC.	MAT'L	SIGNAL NO.	MAKE	NO. OF SECT.	SIZE	VISOR	B.P. OR LOUVERS	MOUN'T	PED SIGNAL NO.	LEGEND	MESSAGE		MAKE	MOUN'T
												ELEMENT	COLOR		
A	S	S	12	TCT	3	12" RY ³	FC 12"	NO	T	28	I	IS-I	W/OR	ICC	S
B	S	S	13	TCT	3	12" RY ³	FC 12"	NO	S	29	I	IS-I	W/OR	ICC	S
C	S	S	21	TCT	3	12"	FC 12"	NO	S	40(A)	I	IS-I	W/OR	ICC	T
D	S	S	23	TCT	3	12"	FC 12"	NO	T	40(B)	I	IS-I	W/OR	ICC	T
E	S	S	24	TCT	3	12"	FC 12"	BP	A	48	I	IS-I	W/OR	ICC	S
F	S	S	64	TCT	3	12"	FC 12"	BP	A	49	I	IS-I	W/OR	ICC	T
G	S	S	63	TCT	3	12"	FC 12"	NO	T						
H	S	S	81	TCT	3	12" RY ³	FC 12"	NO	S						
I	S	S	82	TCT	3	12" RY ³	FC 12"	NO	T						
			85	TCT	3	12" RY ³	FC 12"	NO	S						
			61	TCT	3	12"	T	NO	S						

CONTROLLER CABINET SIZE : _____ BASE CABINET: _____

COMMENTS :