


CALIFORNIA, DRUMM, MAIN MARKET

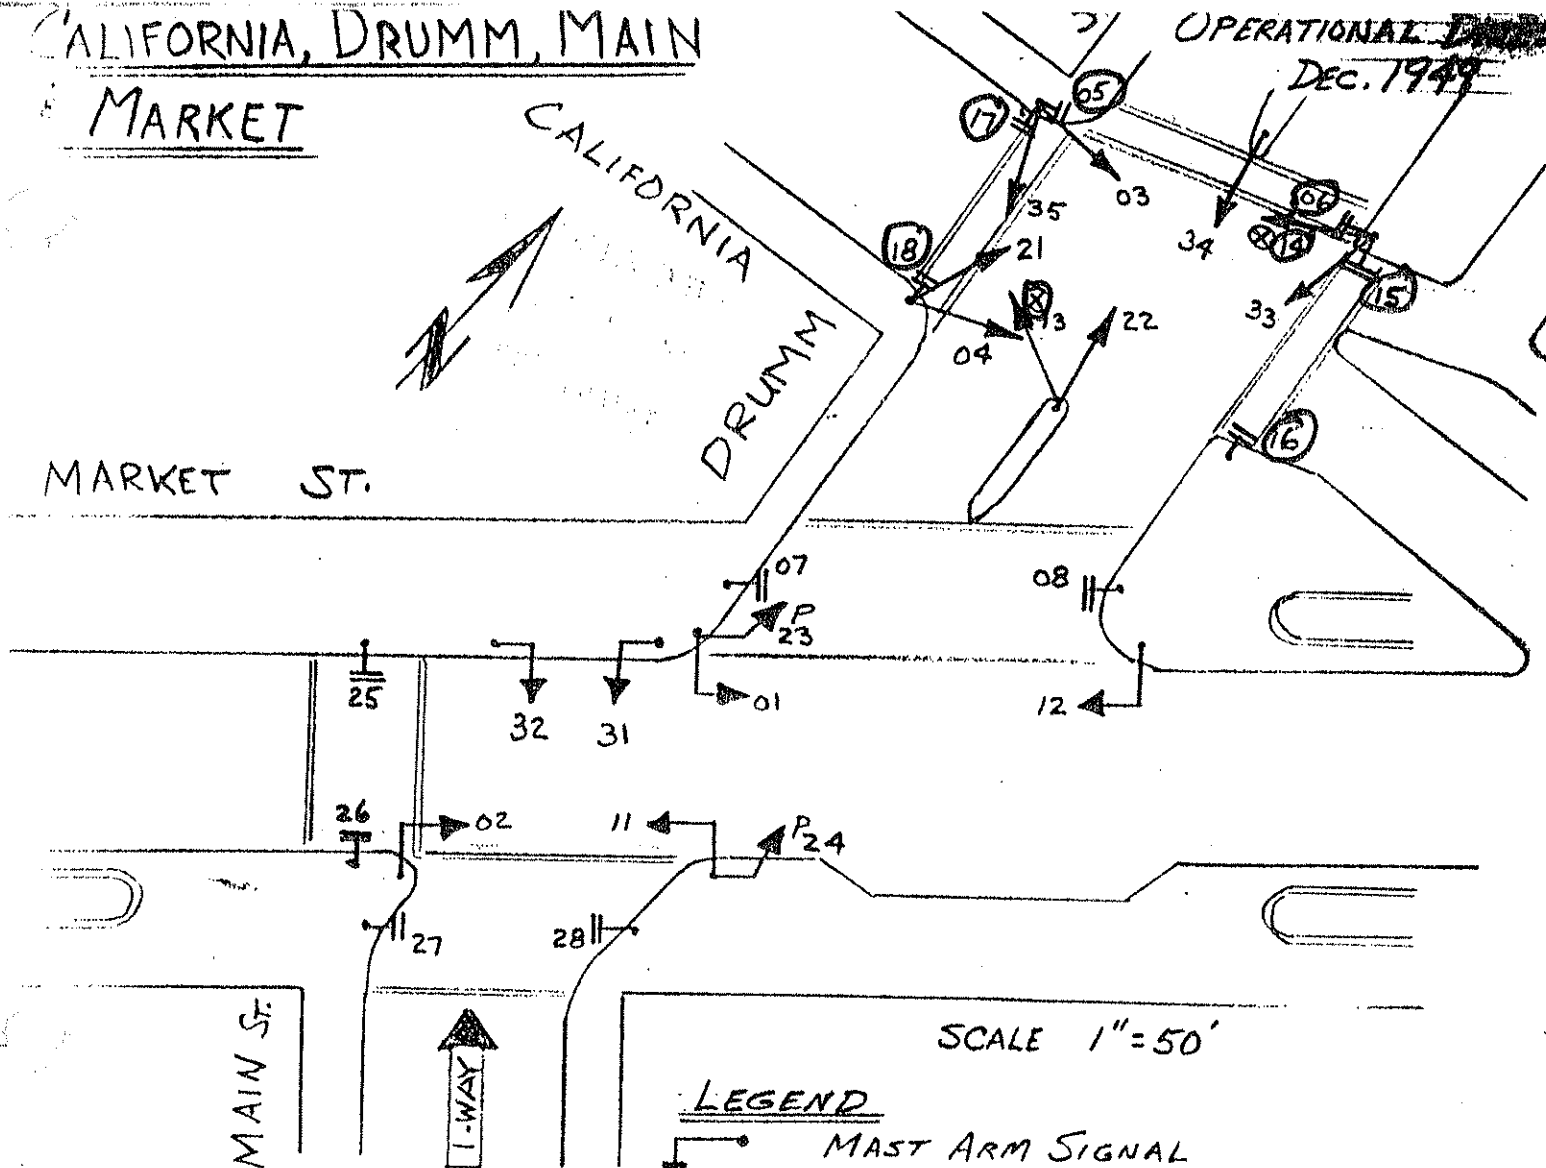

2-1-91

EFFECTIVE

JUNE 1, 1978

<u>SIGNAL</u>	<u>TYPE</u>	<u>LAP CODE</u>	<u>NUMBER</u>
01, 02, 03, 04, 11, 12, 21, 22, 31, 32, 33, 34, 35	3C-8"	3	13
23, 24	3C-8" W/PROG. ADAPTER	3	2
13, 14	4C-8"	4	2
05, 06, 07, 08, 15, 16, 17, 18, 25, 26, 27, 28	WDW OR/WH.	12	12