
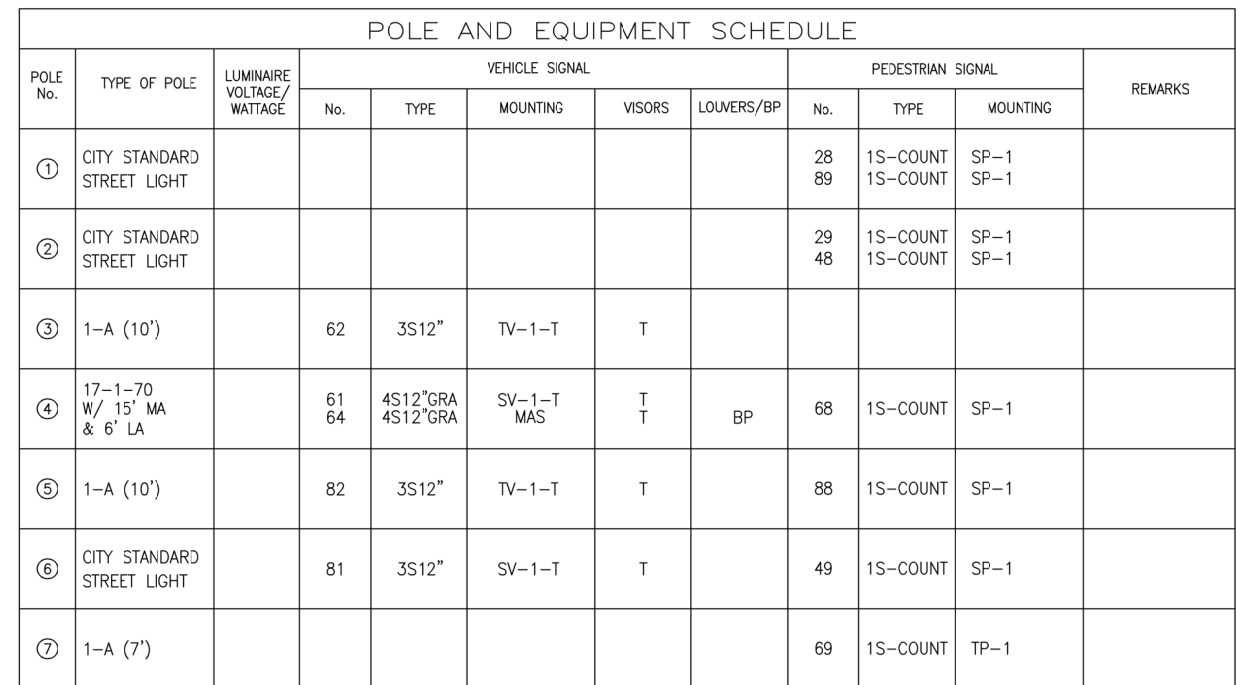


[illegible]

REFERENCE INFORMATION & FILE NO. OF SURVEYS	
--	--

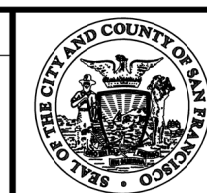

SAN FRANCISCO MUNICIPAL TRANSPORTATION AGENCY
CITY AND COUNTY OF SAN FRANCISCO

DRAWN:	DATE:
JH	6/2018
CHECKED:	DATE:
GD	6/2018

8	
8	

SCALE:	AS SHOWN
SHEET OF SHEETS	01 OF 01

TRAFFIC SIGNAL INVENTORY DIAGRAM
FELL AND GOUGH STREETS

CNN NO.	25916000
REV NO.	2