


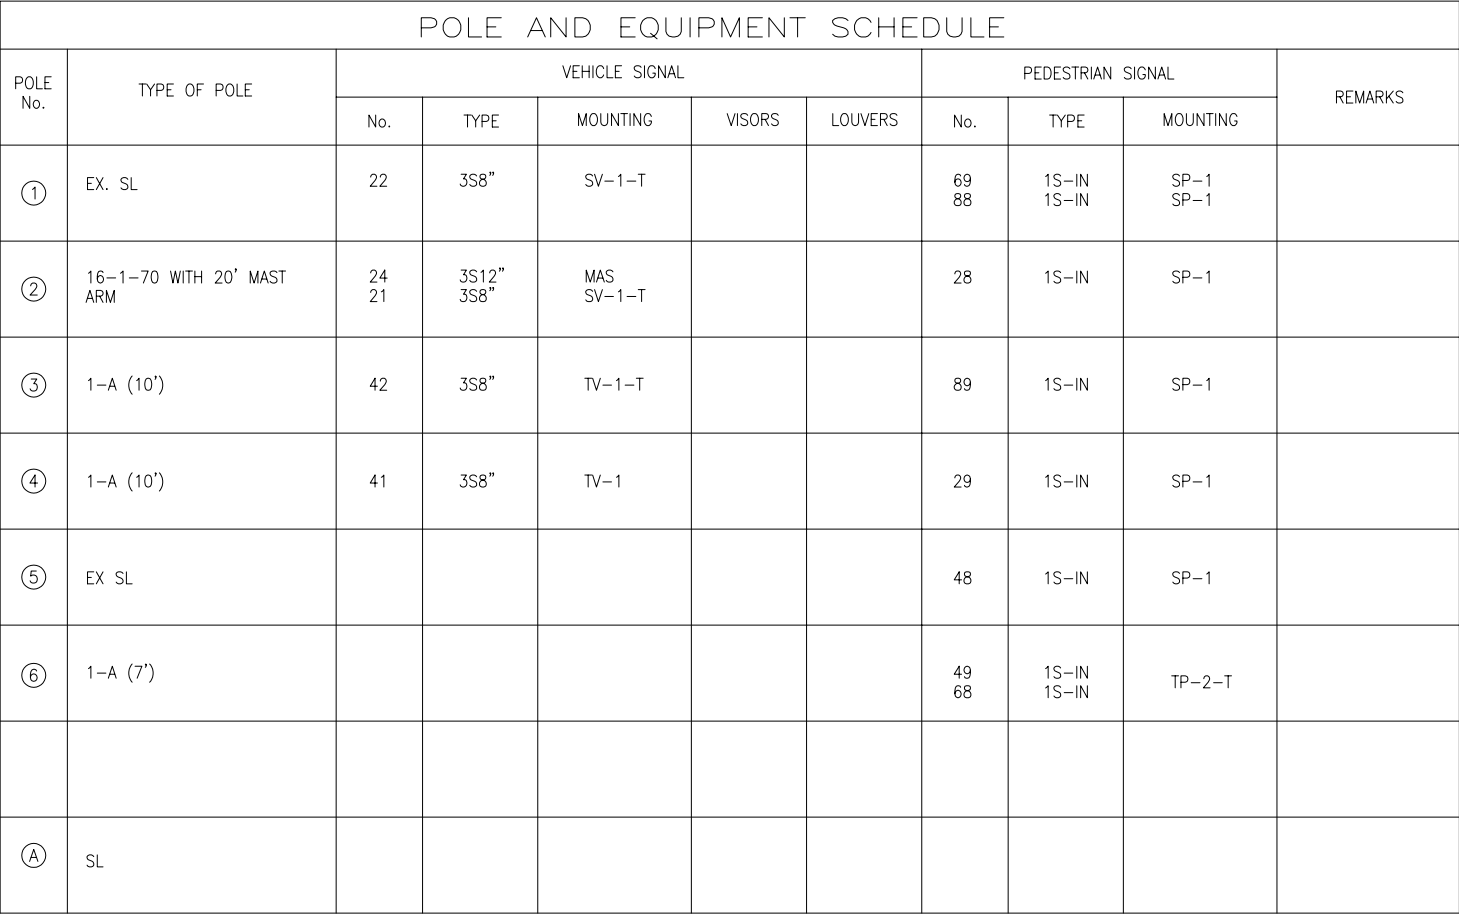

CNN NO.	24514000
REV. NO.	

FILE NAME: Folsom_Hawthorne.dwg
ORIGIN: SALES & TAX
SCALE FACTOR: 120
PLOT SCALE: 1=1
EXTERNAL REFERENCES: T:\E-Files\Special Projects & Street Use\SD\Archived\Tb34x22.dwg
FONTS USED: aridlin.ttf ARIBLK.TTF ROMAND.shx ROMANS.shx ROMANS.SHX ROMANT.ROMANT.SHX txt