
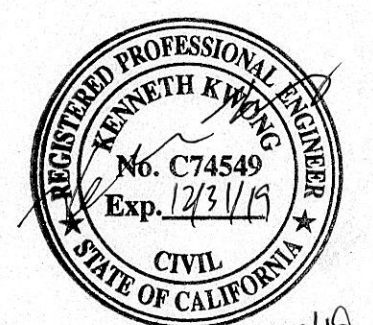


[illegible]

[illegible]

NO.	DATE	DESCRIPTION	BY	APP.
TABLE OF REVISIONS				

REFERENCE INFORMATION
& FILE NO. OF SURVEYS

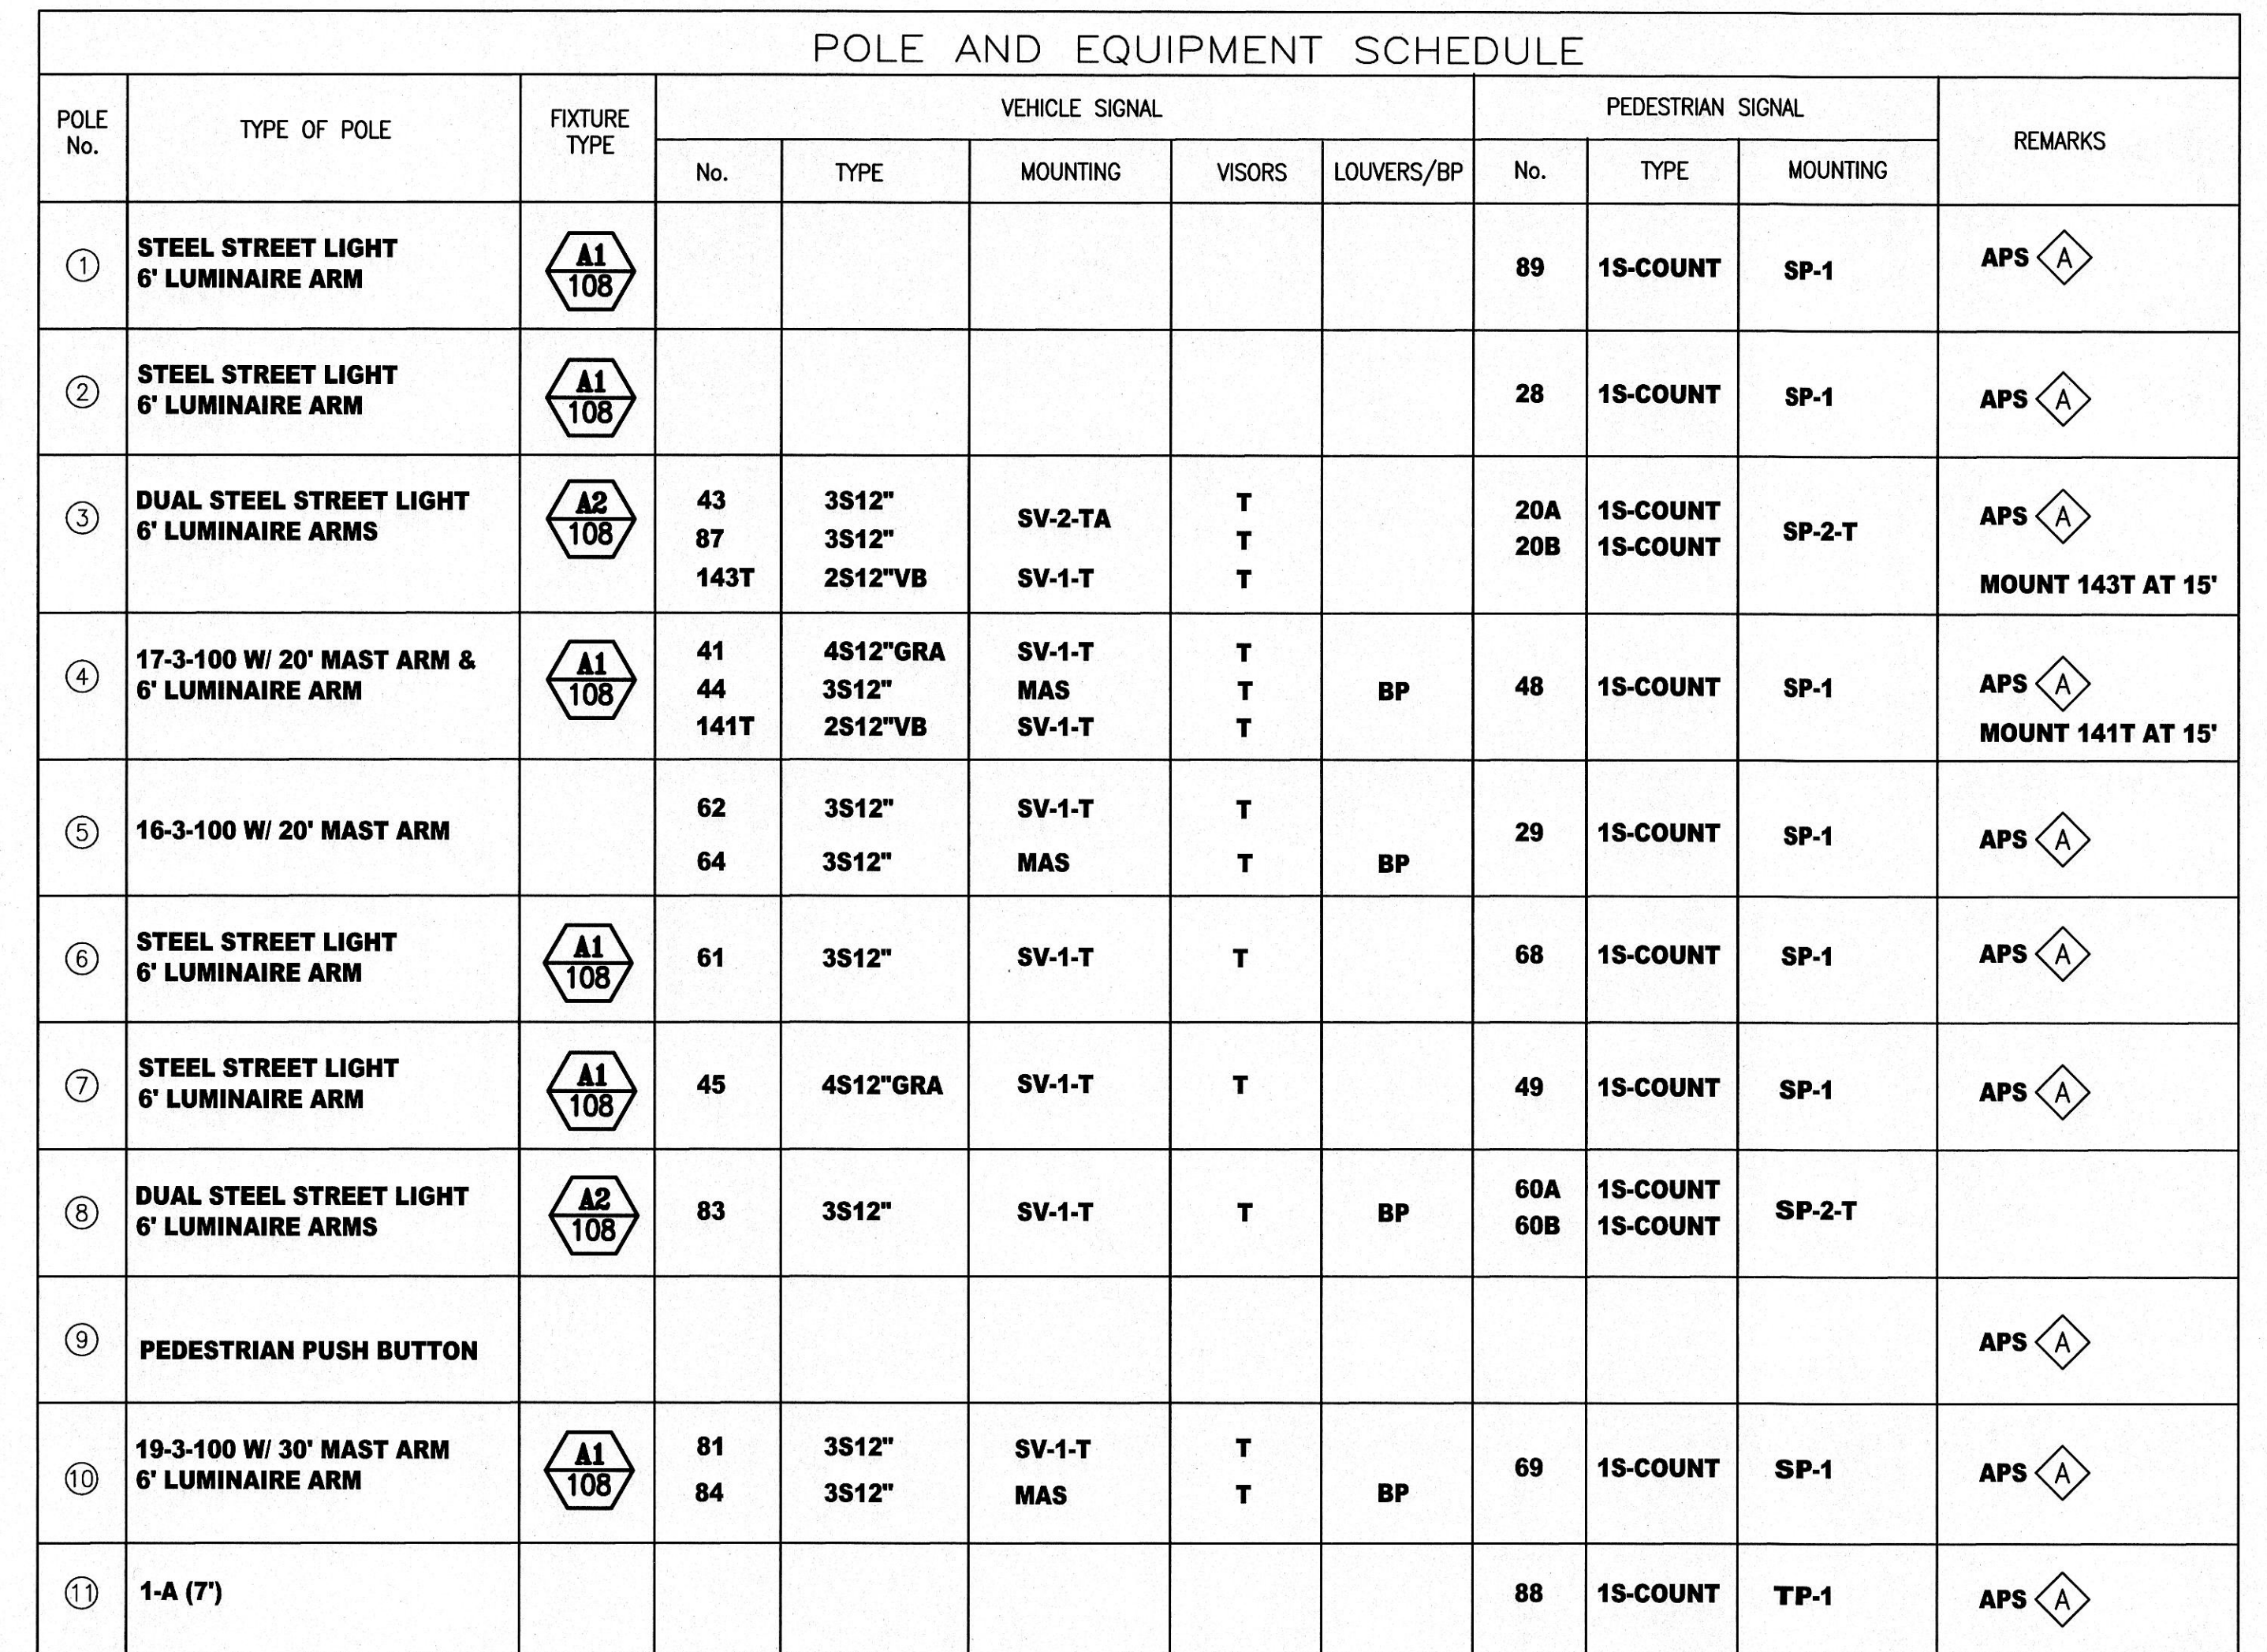


**BUREAU OF
ENGINEERING**
CITY & COUNTY OF SAN FRANCISCO
SAN FRANCISCO PUBLIC WORKS
30 VAN NESS AVENUE, 5TH FLOOR
SAN FRANCISCO, CA 94102 - 6028

Section Mgr:	PHILIP THWIN
Deputy Bureau Mgr:	IQBALBHAI DHAPA
Bureau Mgr:	PATRICK RIVERA

	Date:
N	7/18/19
A	7/22/19
A	7/23/19

DESIGNED:	DATE:
DG/DM	05/2019
DRAWN:	DATE:
DG/DM	05/2019
CHECKED:	DATE:
SL/KK	05/2019

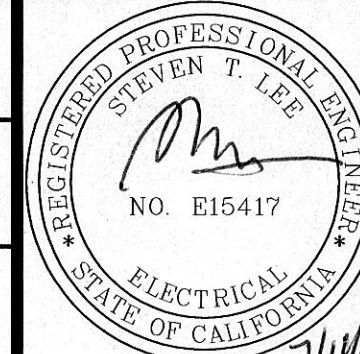

SCALE:

NONE


SHEET OF SHEETS

219 OF 276

GEARY RAPID WEST OF VAN NESS
SURFACE CONTRACT


GOUGH STREET AND GEARY BOULEVARD CONDUIT AND WIRING SCHEDULE


CONTRACT NO.	1000008388
DRAWING NO.	E-15.2
FILE NO.	110,939
REV. NO.	0

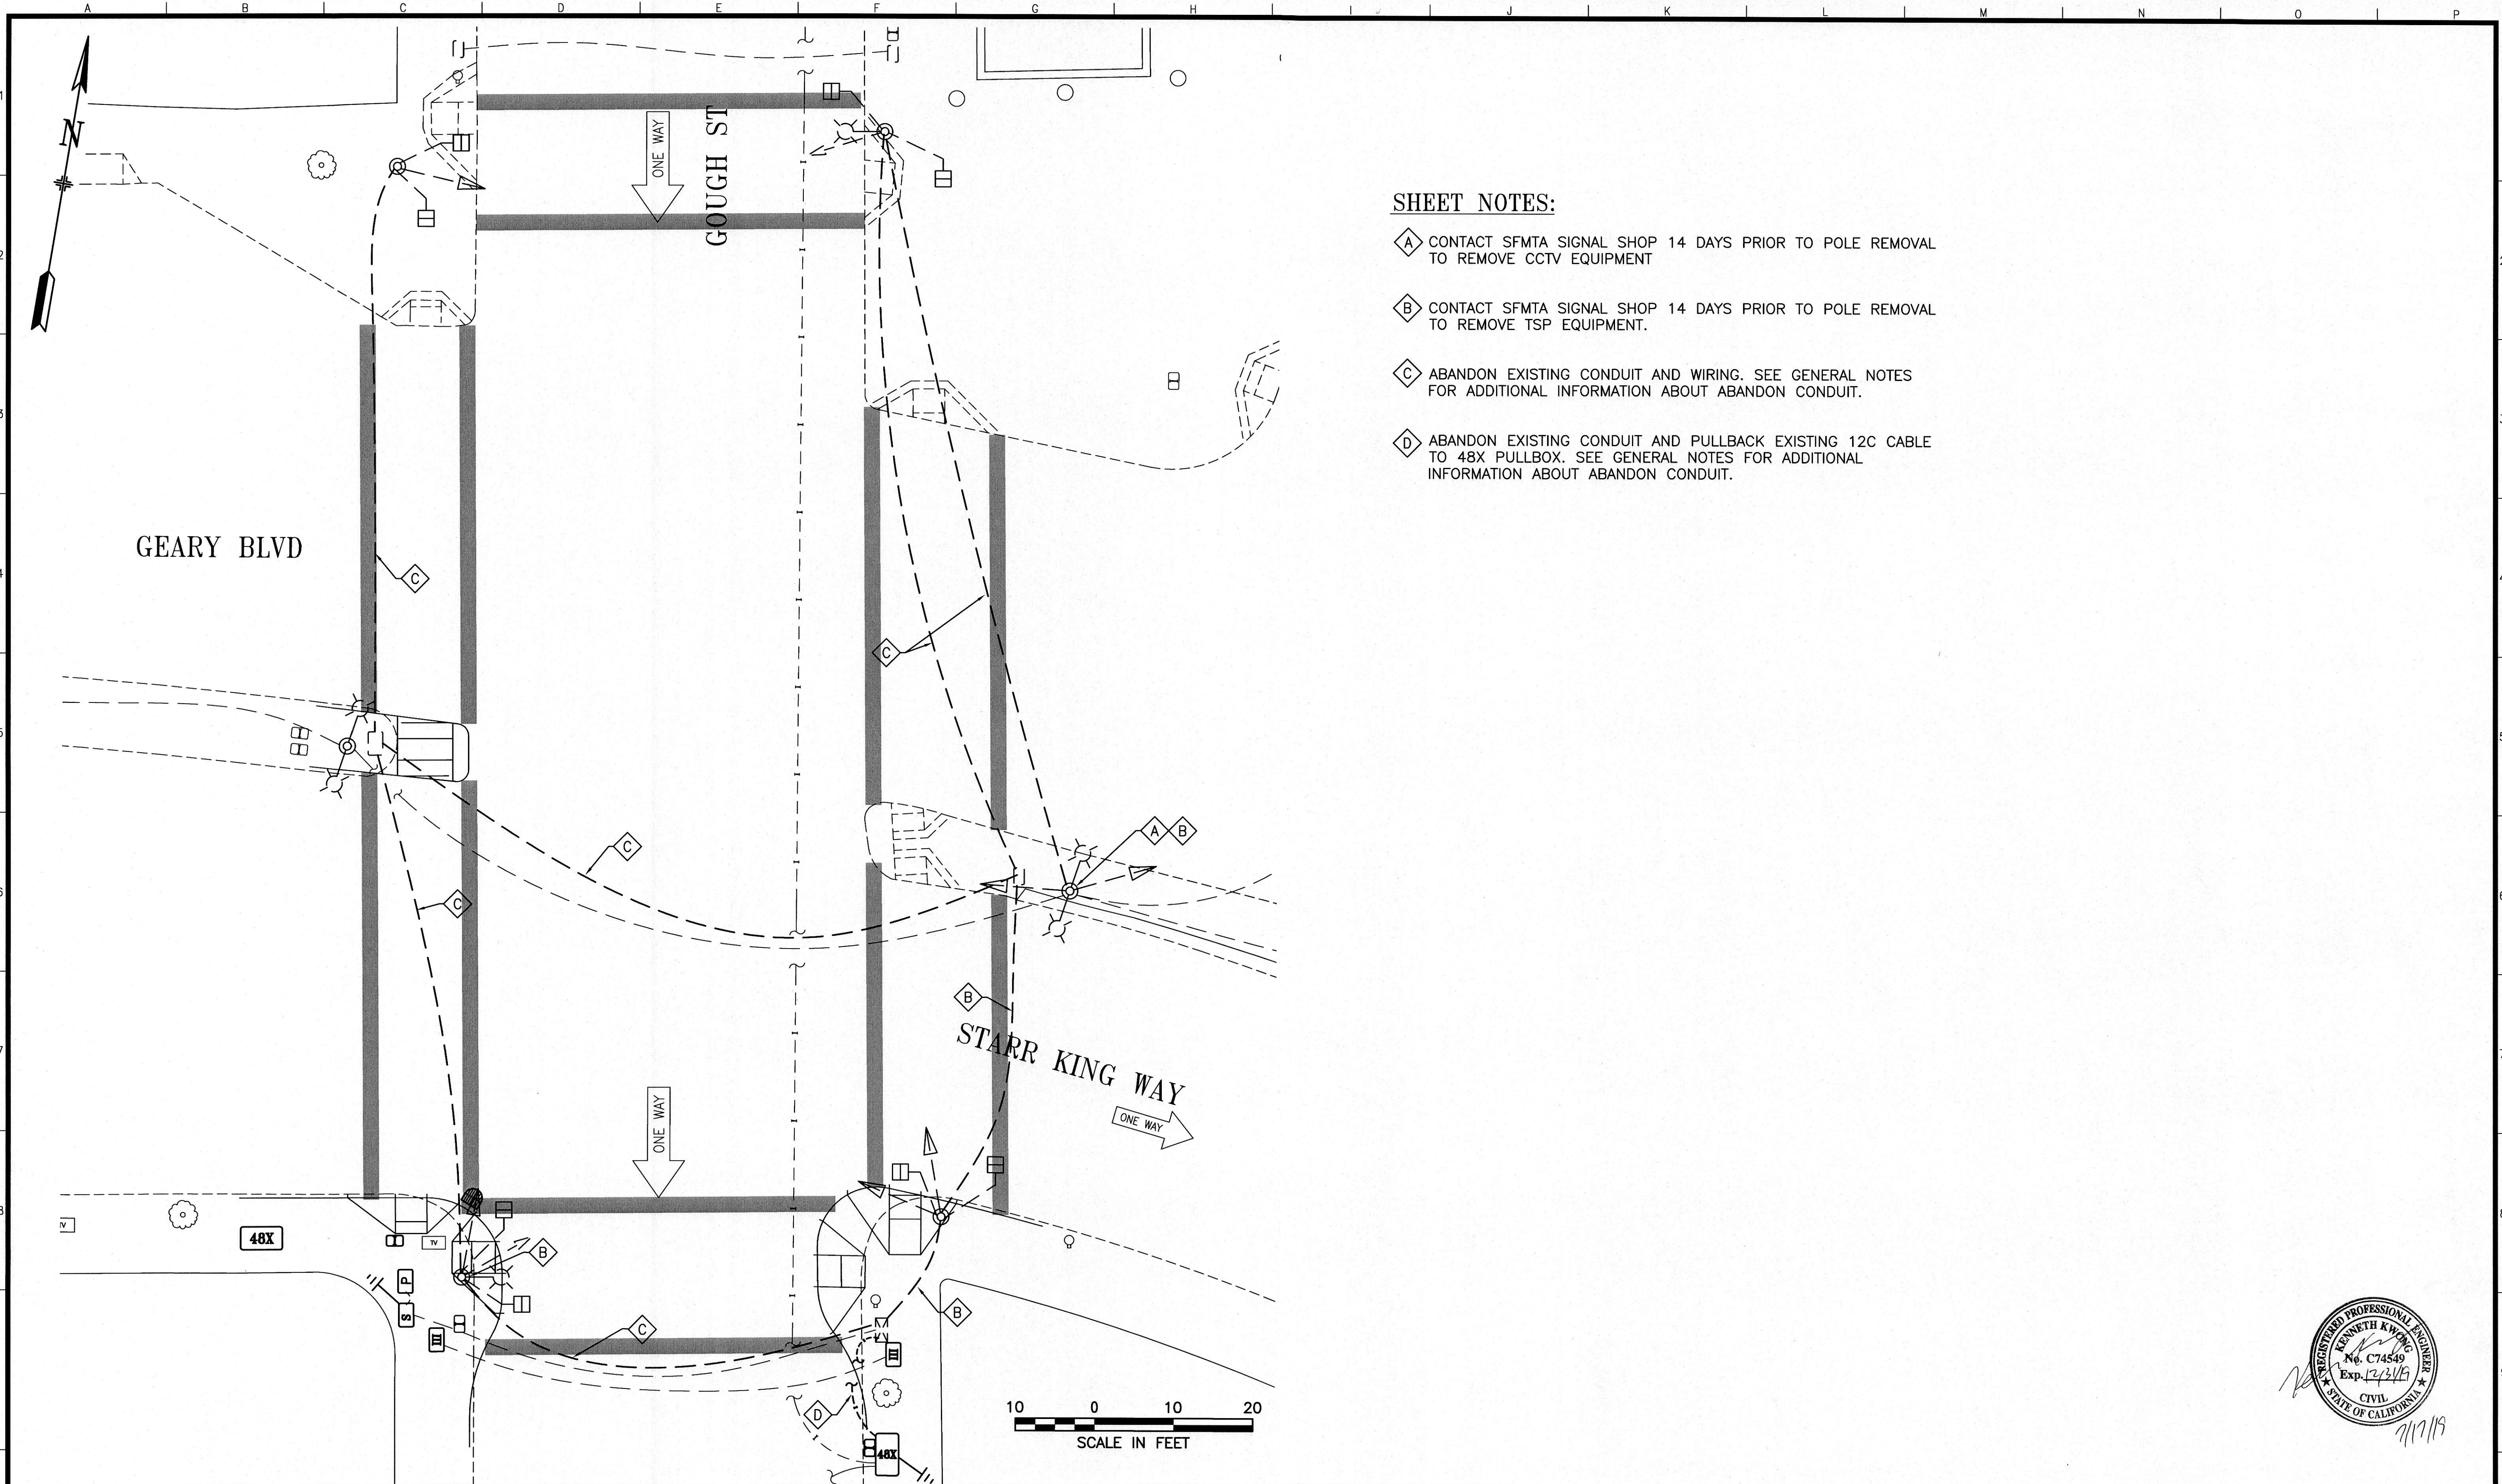

SHEET NOTES:

- A** CONTACT SFMTA SIGNAL SHOP 14 DAYS PRIOR TO POLE REMOVAL TO REMOVE CCTV EQUIPMENT
- B** CONTACT SFMTA SIGNAL SHOP 14 DAYS PRIOR TO POLE REMOVAL TO REMOVE TSP EQUIPMENT.
- C** ABANDON EXISTING CONDUIT AND WIRING. SEE GENERAL NOTES FOR ADDITIONAL INFORMATION ABOUT ABANDON CONDUIT.
- D** ABANDON EXISTING CONDUIT AND PULLBACK EXISTING 12C CABLE TO 48X PULLBOX. SEE GENERAL NOTES FOR ADDITIONAL INFORMATION ABOUT ABANDON CONDUIT.

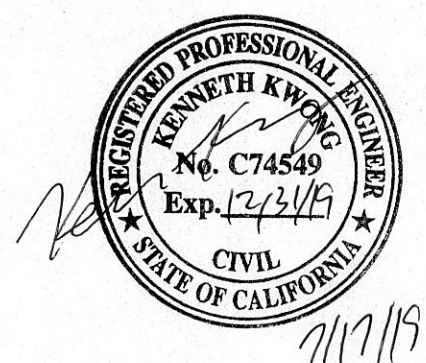
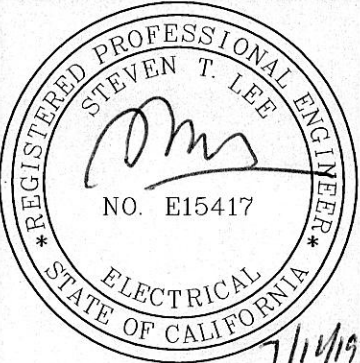
<table><tr><td>NO.</td><td>DATE</td><td>DESCRIPTION</td><td>BY</td><td>APP.</td></tr><tr><td colspan="5">TABLE OF REVISIONS</td></tr></table>				NO.	DATE	DESCRIPTION	BY	APP.	TABLE OF REVISIONS					REFERENCE INFORMATION & FILE NO. OF SURVEYS		 BUREAU OF ENGINEERING CITY & COUNTY OF SAN FRANCISCO SAN FRANCISCO PUBLIC WORKS 30 VAN NESS AVENUE, 5TH FLOOR SAN FRANCISCO, CA 94102 - 6028	<table><tr><td>Section Mgr:</td><td>PHILIP THWIN</td><td>Date:</td><td>7/18/19</td></tr><tr><td>Deputy Bureau Mgr:</td><td>IQBALBHAI DHAPA</td><td>Date:</td><td>7/22/19</td></tr><tr><td>Bureau Mgr:</td><td>PATRICK RIVERA</td><td>Date:</td><td>7/22/19</td></tr></table>	Section Mgr:	PHILIP THWIN	Date:	7/18/19	Deputy Bureau Mgr:	IQBALBHAI DHAPA	Date:	7/22/19	Bureau Mgr:	PATRICK RIVERA	Date:	7/22/19	<table><tr><td>DESIGNED:</td><td>DATE:</td></tr><tr><td>DG/DM</td><td>05/2019</td></tr><tr><td>DRAWN:</td><td>DATE:</td></tr><tr><td>DG/DM</td><td>05/2019</td></tr><tr><td>CHECKED:</td><td>DATE:</td></tr><tr><td>SL/KK</td><td>05/2019</td></tr></table> 	DESIGNED:	DATE:	DG/DM	05/2019	DRAWN:	DATE:	DG/DM	05/2019	CHECKED:	DATE:	SL/KK	05/2019	SCALE: AS SHOWN SHEET OF SHEETS 217 OF 276	GEARY RAPID WEST OF VAN NESS SURFACE CONTRACT GOUGH STREET AND GEARY BOULEVARD TRAFFIC SIGNAL DEMOLITION PLAN	CONTRACT NO. 1000008388 DRAWING NO. E-15.0 FILE NO. 110,937 REV. NO. 0
NO.	DATE	DESCRIPTION	BY	APP.	
TABLE OF REVISIONS	
Section Mgr:	PHILIP THWIN	Date:	7/18/19	
Deputy Bureau Mgr:	IQBALBHAI DHAPA	Date:	7/22/19	
Bureau Mgr:	PATRICK RIVERA	Date:	7/22/19	
DESIGNED:	DATE:	
DG/DM	05/2019	
DRAWN:	DATE:	
DG/DM	05/2019	
CHECKED:	DATE:	
SL/KK	05/2019	