


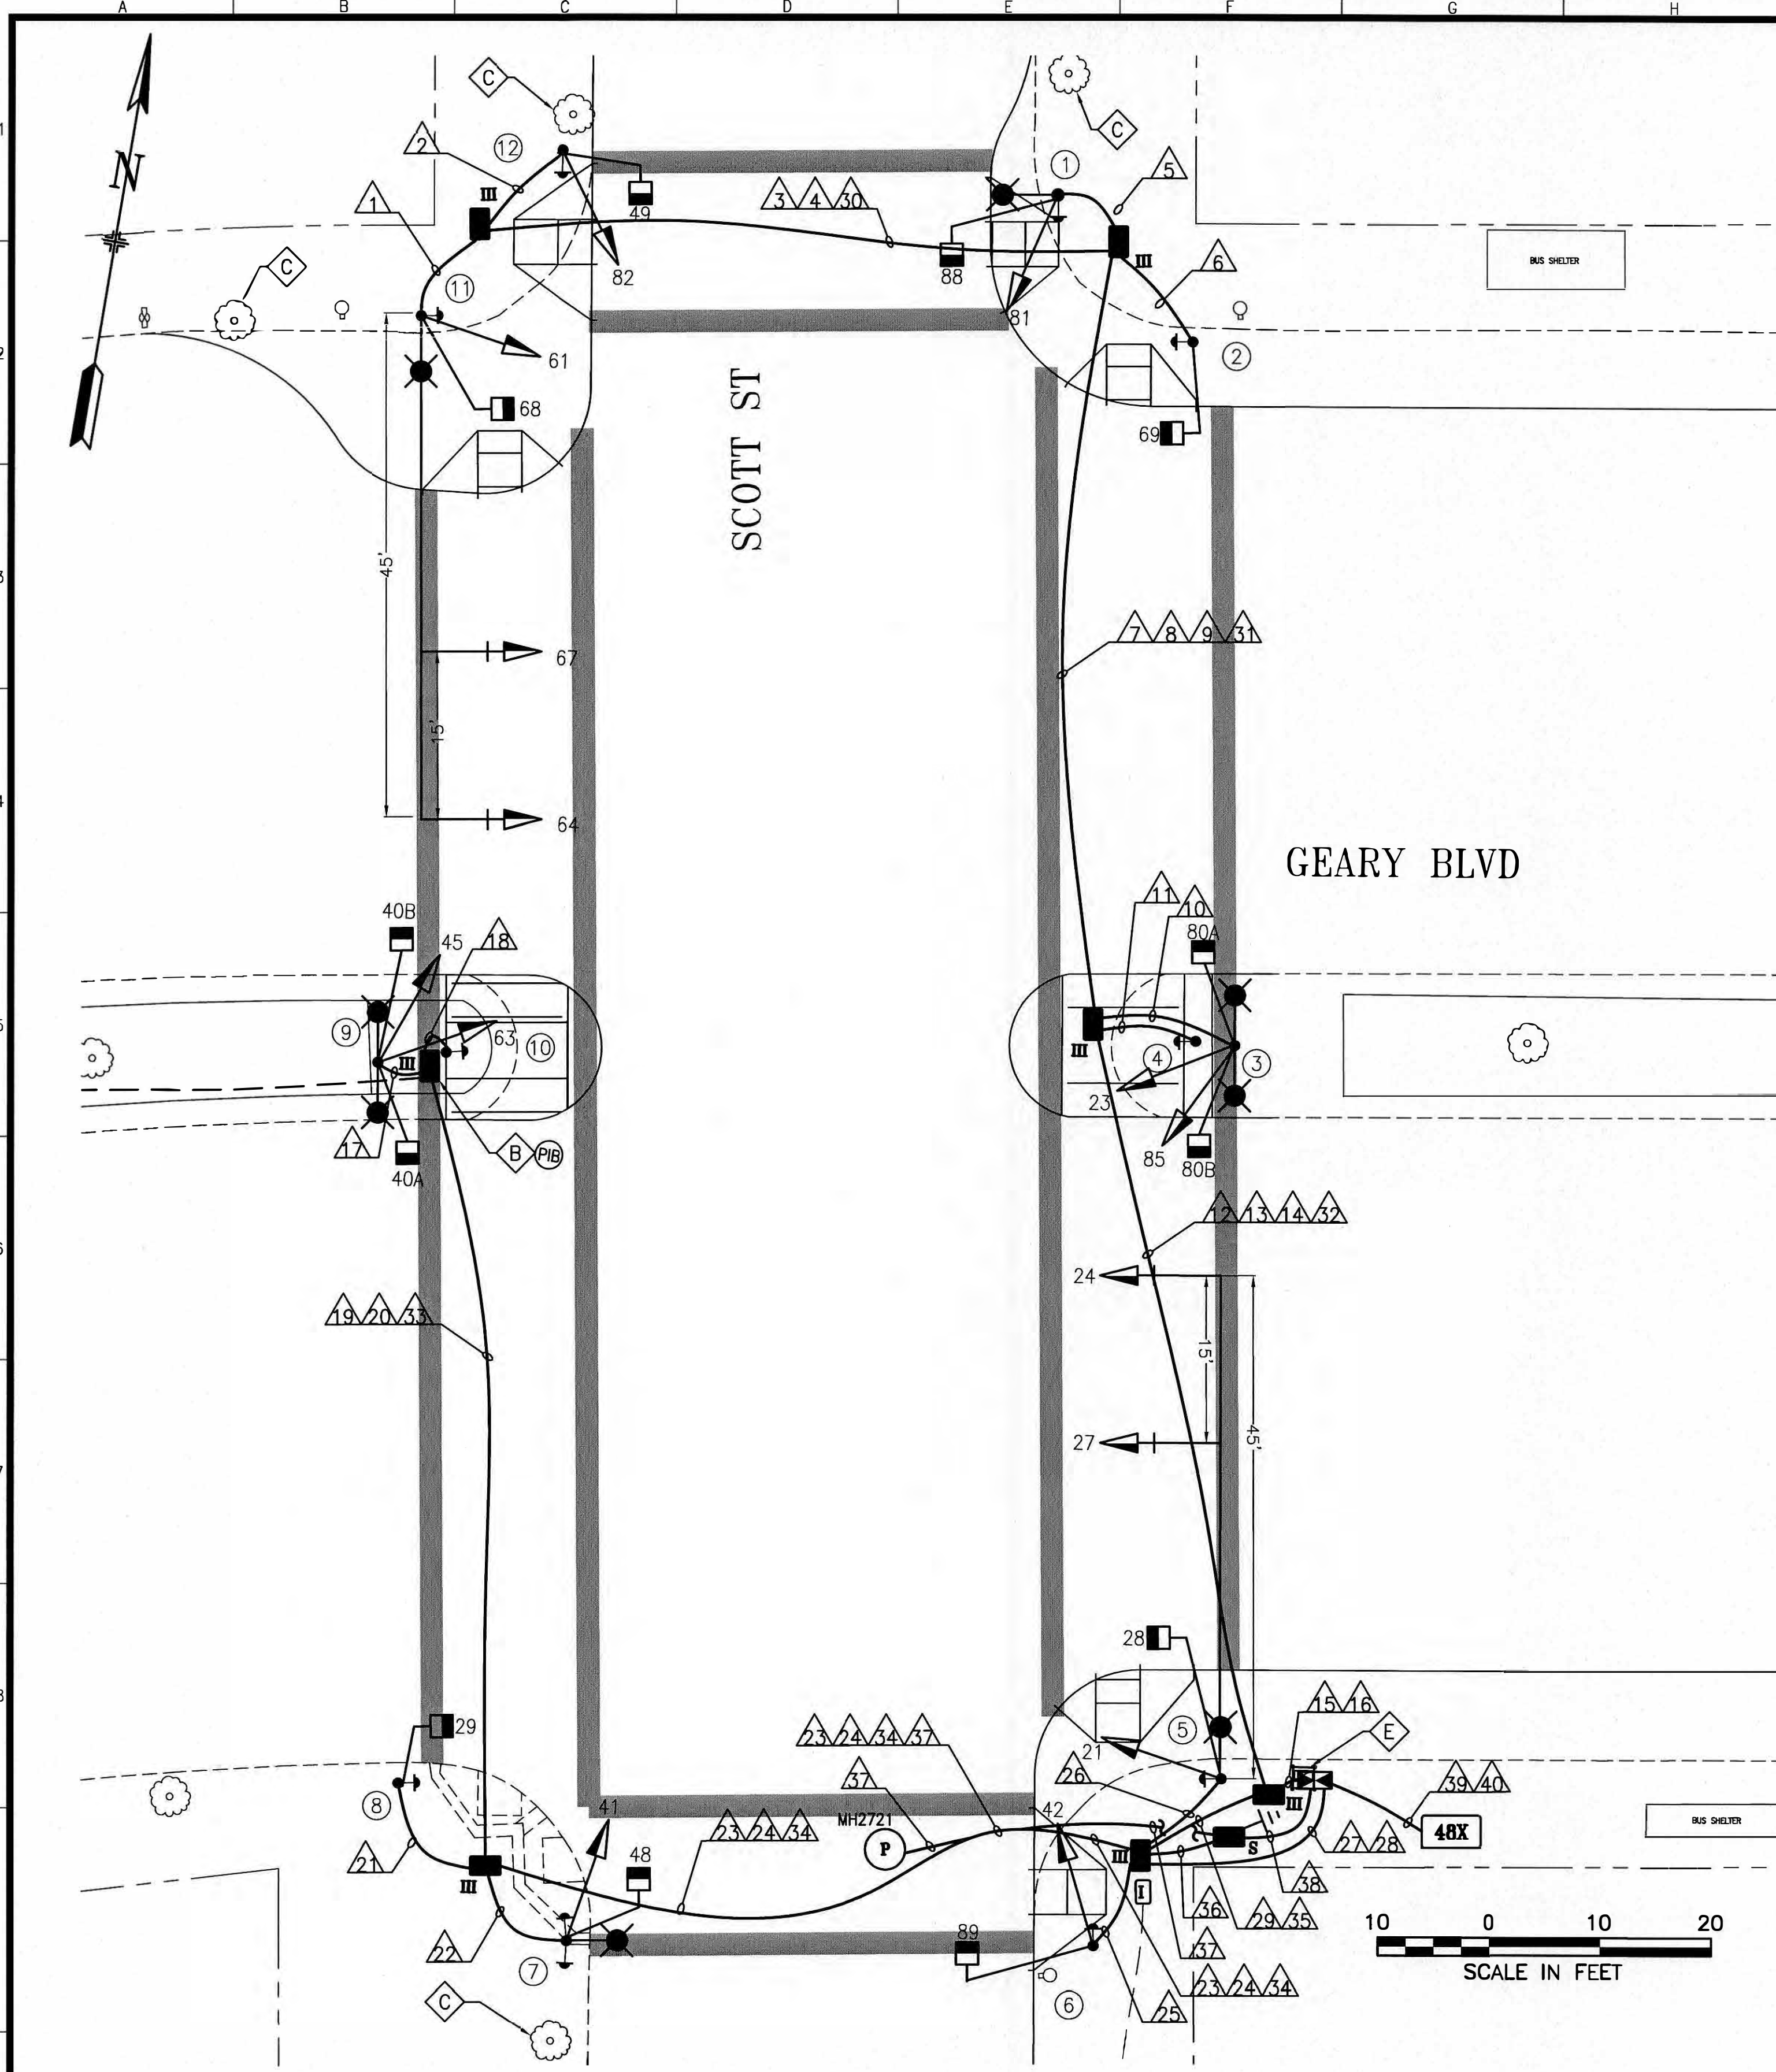


POLE AND EQUIPMENT SCHEDULE											
POLE No.	TYPE OF POLE	FIXTURE TYPE	VEHICLE SIGNAL					PEDESTRIAN SIGNAL			REMARKS
			No.	TYPE	MOUNTING	VISORS	LOUVERS	No.	TYPE	MOUNTING	
①	STEEL STREET LIGHT 6' LUMINAIRE ARM		81	3S12"	SV-1-T	T		88	1S-COUNT	SP-1	APS 
②	1-A (7')							69	1S-COUNT	TP-1	APS 
③	DUAL STEEL STREET LIGHT 6' LUMINAIRE ARM		23 85	3S12" 3S12"	SV-2-TA	T T		80A 80B	1S-COUNT 1S-COUNT	SP-2-T	
④	PEDESTRIAN PUSH BUTTON										APS 
⑤	26-4-100 W/ 45' MAST ARM & 6' LUMINAIRE ARM		21 24 27	3S12" 3S12" 3S12"	SV-1-T MAS MAS	T T T	 BP BP	28	1S-COUNT	SP-1	APS  
⑥	1-A (10')		42	3S12"	TV-1-T	T		89	1S-COUNT	SP-1	APS 
⑦	STEEL STREET LIGHT 6' LUMINAIRE ARM		41	3S12"	SV-1-T	T		48	1S-COUNT	SP-1	2 X APS 
⑧	1-A (7')							29	1S-COUNT	TP-1	APS 
⑨	DUAL STEEL STREET LIGHT 6' LUMINAIRE ARM		45 63	3S12" 3S12"	SV-2-TA	T T		40A 40B	1S-COUNT 1S-COUNT	SP-2-T	
⑩	PEDESTRIAN PUSH BUTTON										APS 
⑪	26-4-100 W/ 45' MAST ARM & 6' LUMINAIRE ARM		61 64 67	3S12" 3S12" 3S12"	SV-1-T MAS MAS	T T T	 BP BP	68	1S-COUNT	SP-1	APS 
⑫	1-A (10')		82	3S12"	TV-1-T	T		49	1S-COUNT	SP-1	APS 

- SHEET NOTES:**
- A CONTRACTOR TO PROVIDE APS WIRING. CITY FORCES TO PROVIDE APS PUSH BUTTON PER ADA REQUIREMENTS.
 - B SPLICE AND RECONNECT EXISTING STREET LIGHT CIRCUIT WEST OF MEDIAN INTO STREET SERVICE.
 - C TRIM TREE UNDER DIRECTION OF SFPW BUREAU OF URBAN FORESTRY (415) 554-6700. WORK SHALL BE INCIDENTAL.
 - D PRIOR TO INSTALLATION OF POLE, POTHOLE TO VERIFY EXISTING GAS LINE CONFLICTS.
 - E CONTACT POSTMASTER FOR RELOCATION OF MAILBOX

SWITCHED OVER 1/26/2021
DARK @ 8:35 AM; 3-COLOR @ 11:02 AM
D. MACKOWSKI (MTA)

PHASE DIAGRAM

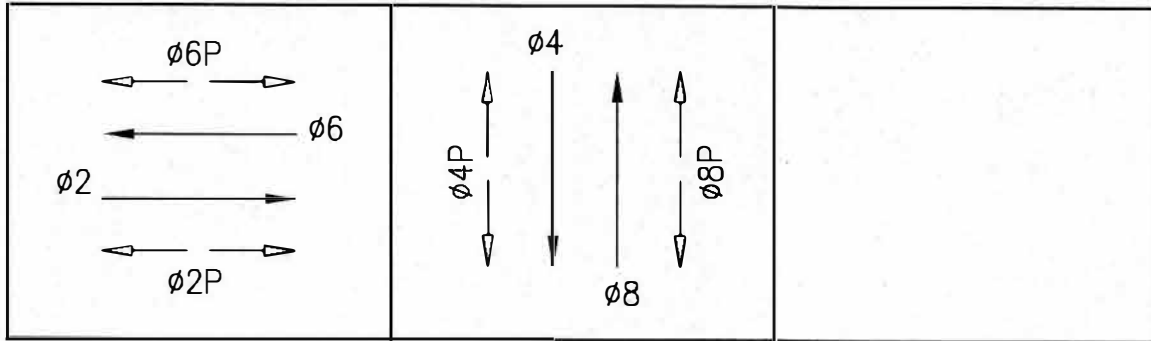

NO.	DATE	DESCRIPTION	BY	APP.
TABLE OF REVISIONS				

REFERENCE INFORMATION & FILE NO. OF SURVEYS

BUREAU OF ENGINEERING
CITY & COUNTY OF SAN FRANCISCO
SAN FRANCISCO PUBLIC WORKS
30 VAN NESS AVENUE, 5TH FLOOR
SAN FRANCISCO, CA 94102 - 8028

Section Mgr: PHILIP THWIN
Deputy Bureau Mgr: IQBALBHAI DHAPA
Bureau Mgr: PATRICK RIVERA

Date: 7/18/19
7/22/19
7/23/19


DESIGNED: DG/DM 05/2019
DRAWN: DG/DM 05/2019
CHECKED: SL/KK 05/2019

SCALE: AS SHOWN
SHEET OF SHEETS: 199 OF 300

GEARY RAPID WEST OF VAN NESS
SURFACE CONTRACT

SCOTT STREET AND GEARY BOULEVARD
TRAFFIC SIGNAL PLAN

CONTRACT NO. 1000008388
DRAWING NO. E-8.1
FILE NO. 110,918
REV. NO. 0

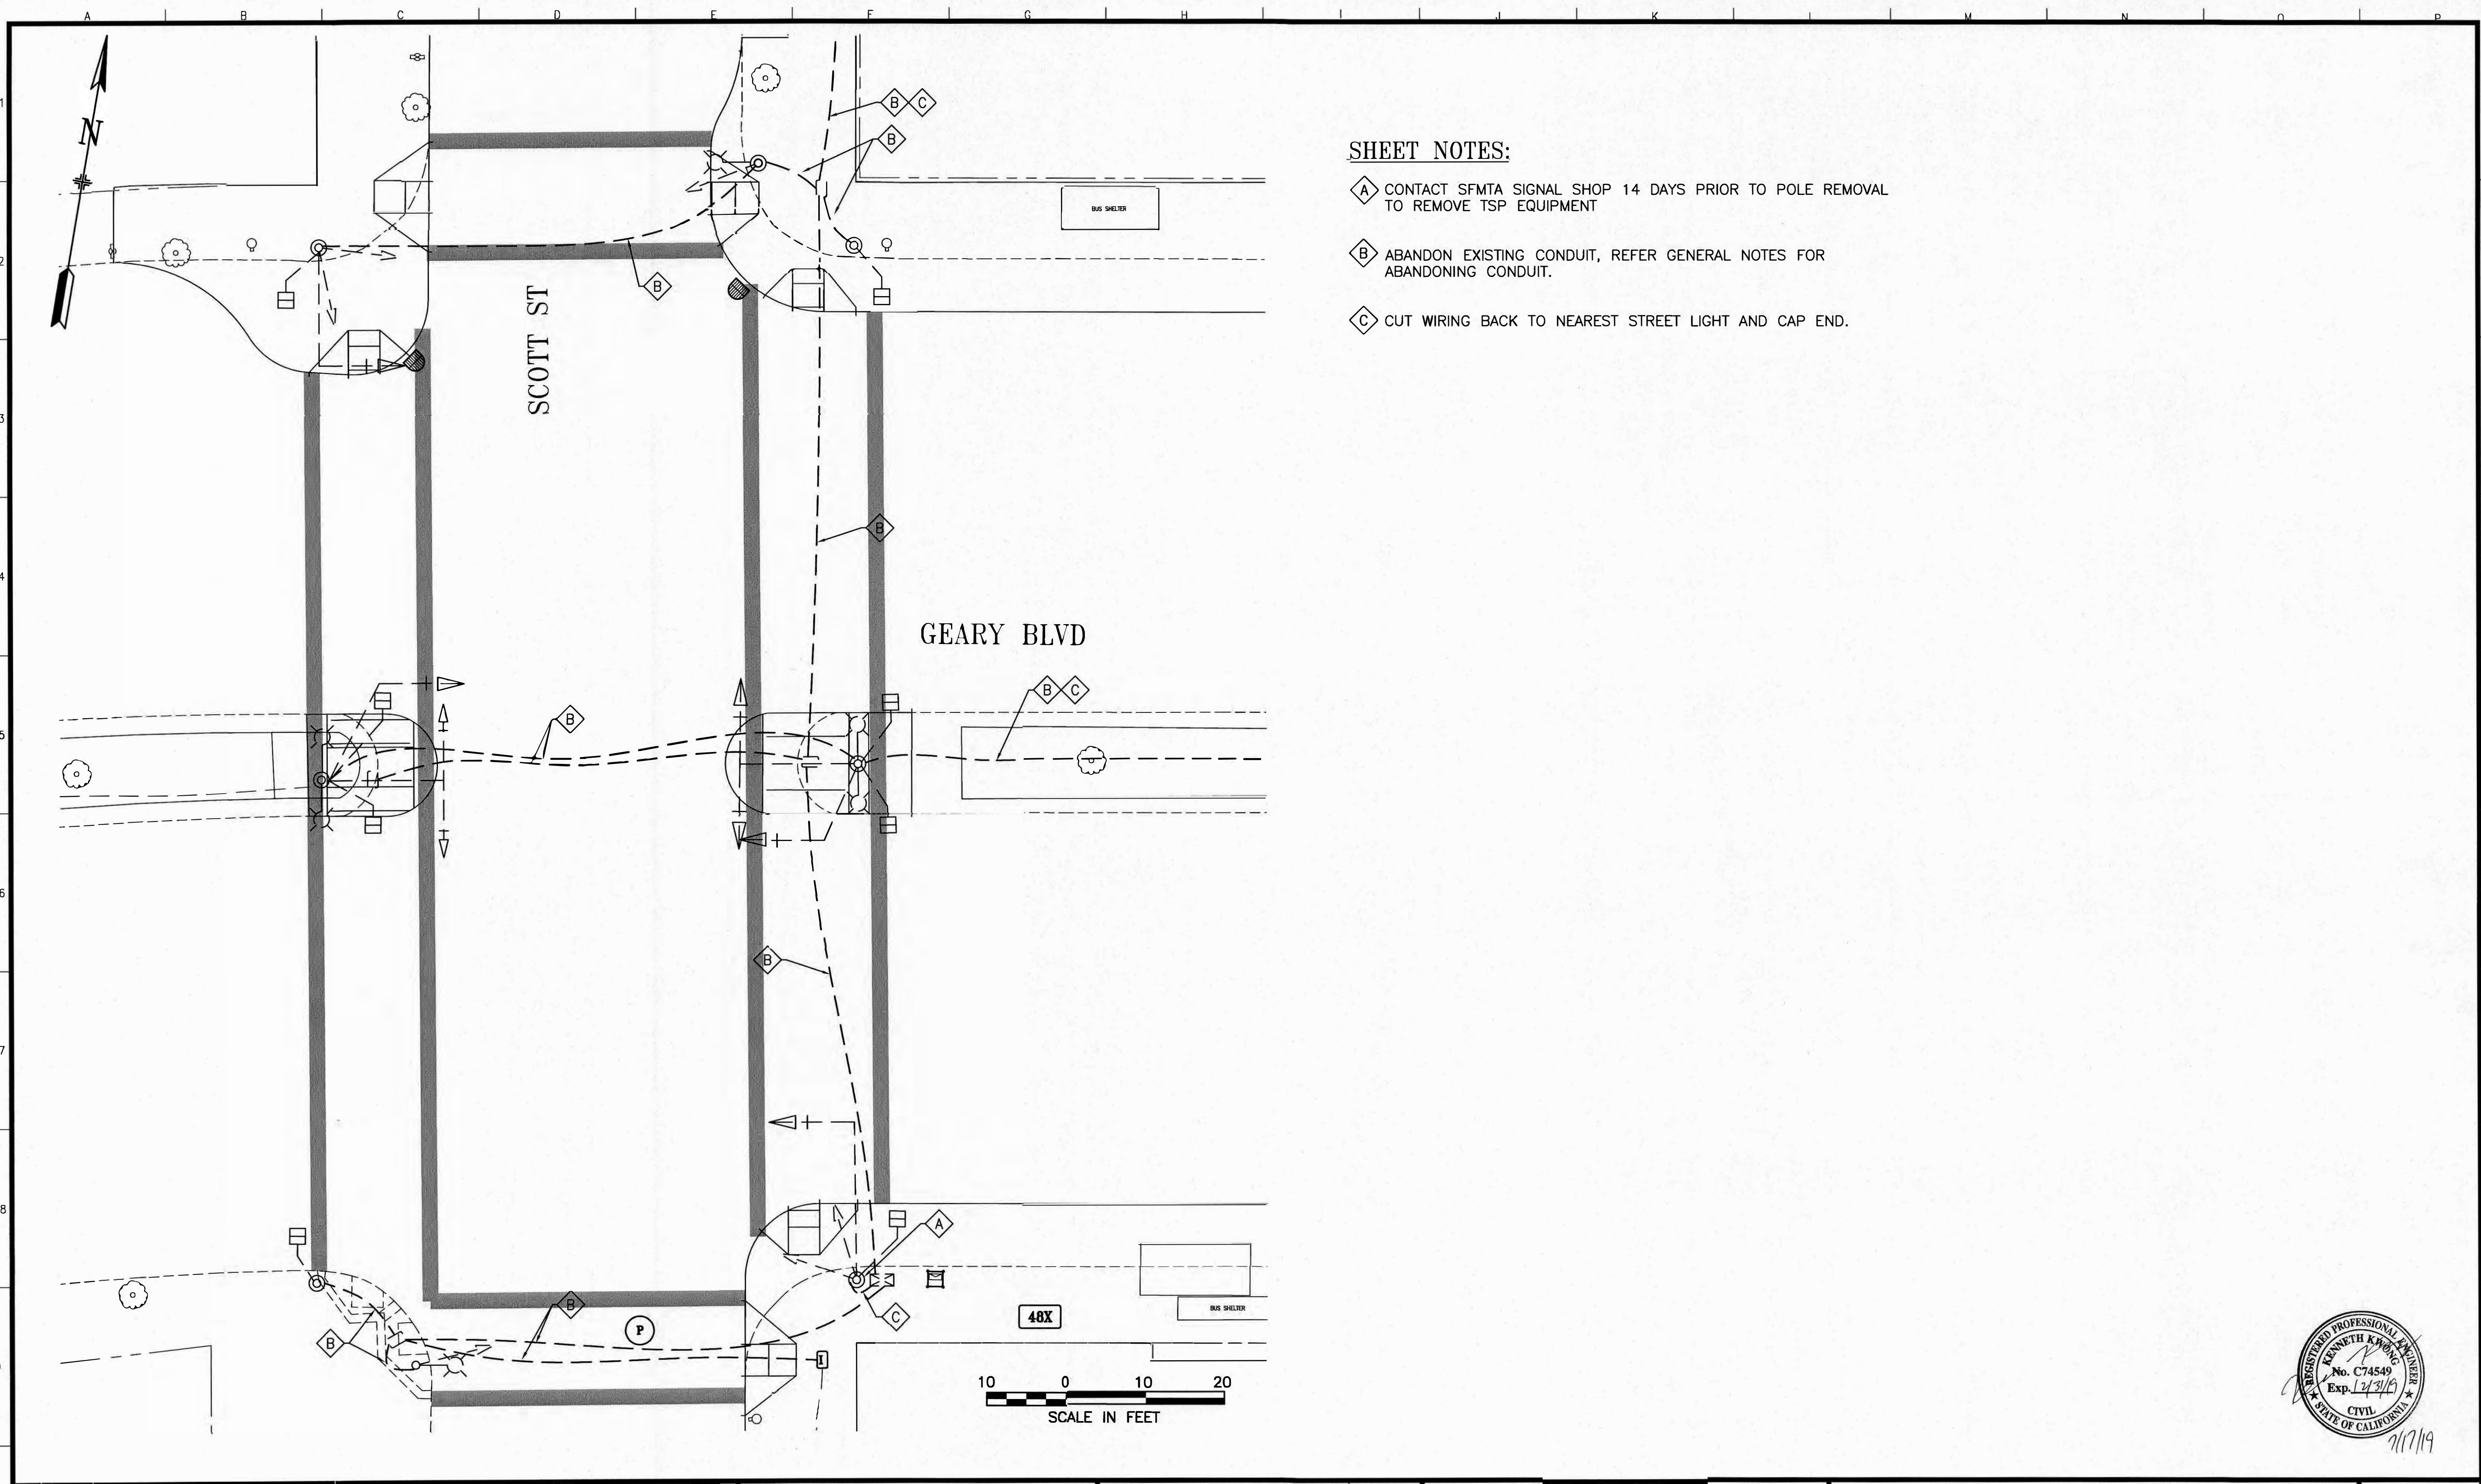

SHEET NOTES:

- A** CONTACT SFMTA SIGNAL SHOP 14 DAYS PRIOR TO POLE REMOVAL TO REMOVE TSP EQUIPMENT
- B** ABANDON EXISTING CONDUIT, REFER GENERAL NOTES FOR ABANDONING CONDUIT.
- C** CUT WIRING BACK TO NEAREST STREET LIGHT AND CAP END.



NO.	DATE	DESCRIPTION	BY	APP.

REFERENCE INFORMATION & FILE NO. OF SURVEYS






**BUREAU OF
ENGINEERING**
CITY & COUNTY OF SAN FRANCISCO
SAN FRANCISCO PUBLIC WORKS
30 VAN NESS AVENUE, 5TH FLOOR
SAN FRANCISCO, CA 94102 - 6028

Section Mgr:	PHILIP THWIN	Date:	7/18/19
Deputy Bureau Mgr:	IQBAL BHAI DHAPA	Date:	7/22/19
Bureau Mgr:	PATRICK RIVERA	Date:	7/18/19

DESIGNED:	DATE:
DG/DM	05/2019
DRAWN:	DATE:
DG/DM	05/2019
CHECKED:	DATE:
SL/KK	05/2019

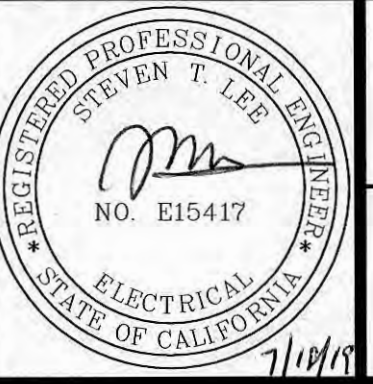

SCALE:
AS SHOWN
SHEET OF SHEETS
198 OF 300

**GEARY RAPID WEST OF VAN NESS
SURFACE CONTRACT**

**SCOTT STREET AND GEARY BOULEVARD
TRAFFIC SIGNAL DEMOLITION PLAN**

CONTRACT NO.	1000008388
DRAWING NO.	E-8.0
FILE NO.	110,917
REV. NO.	0