


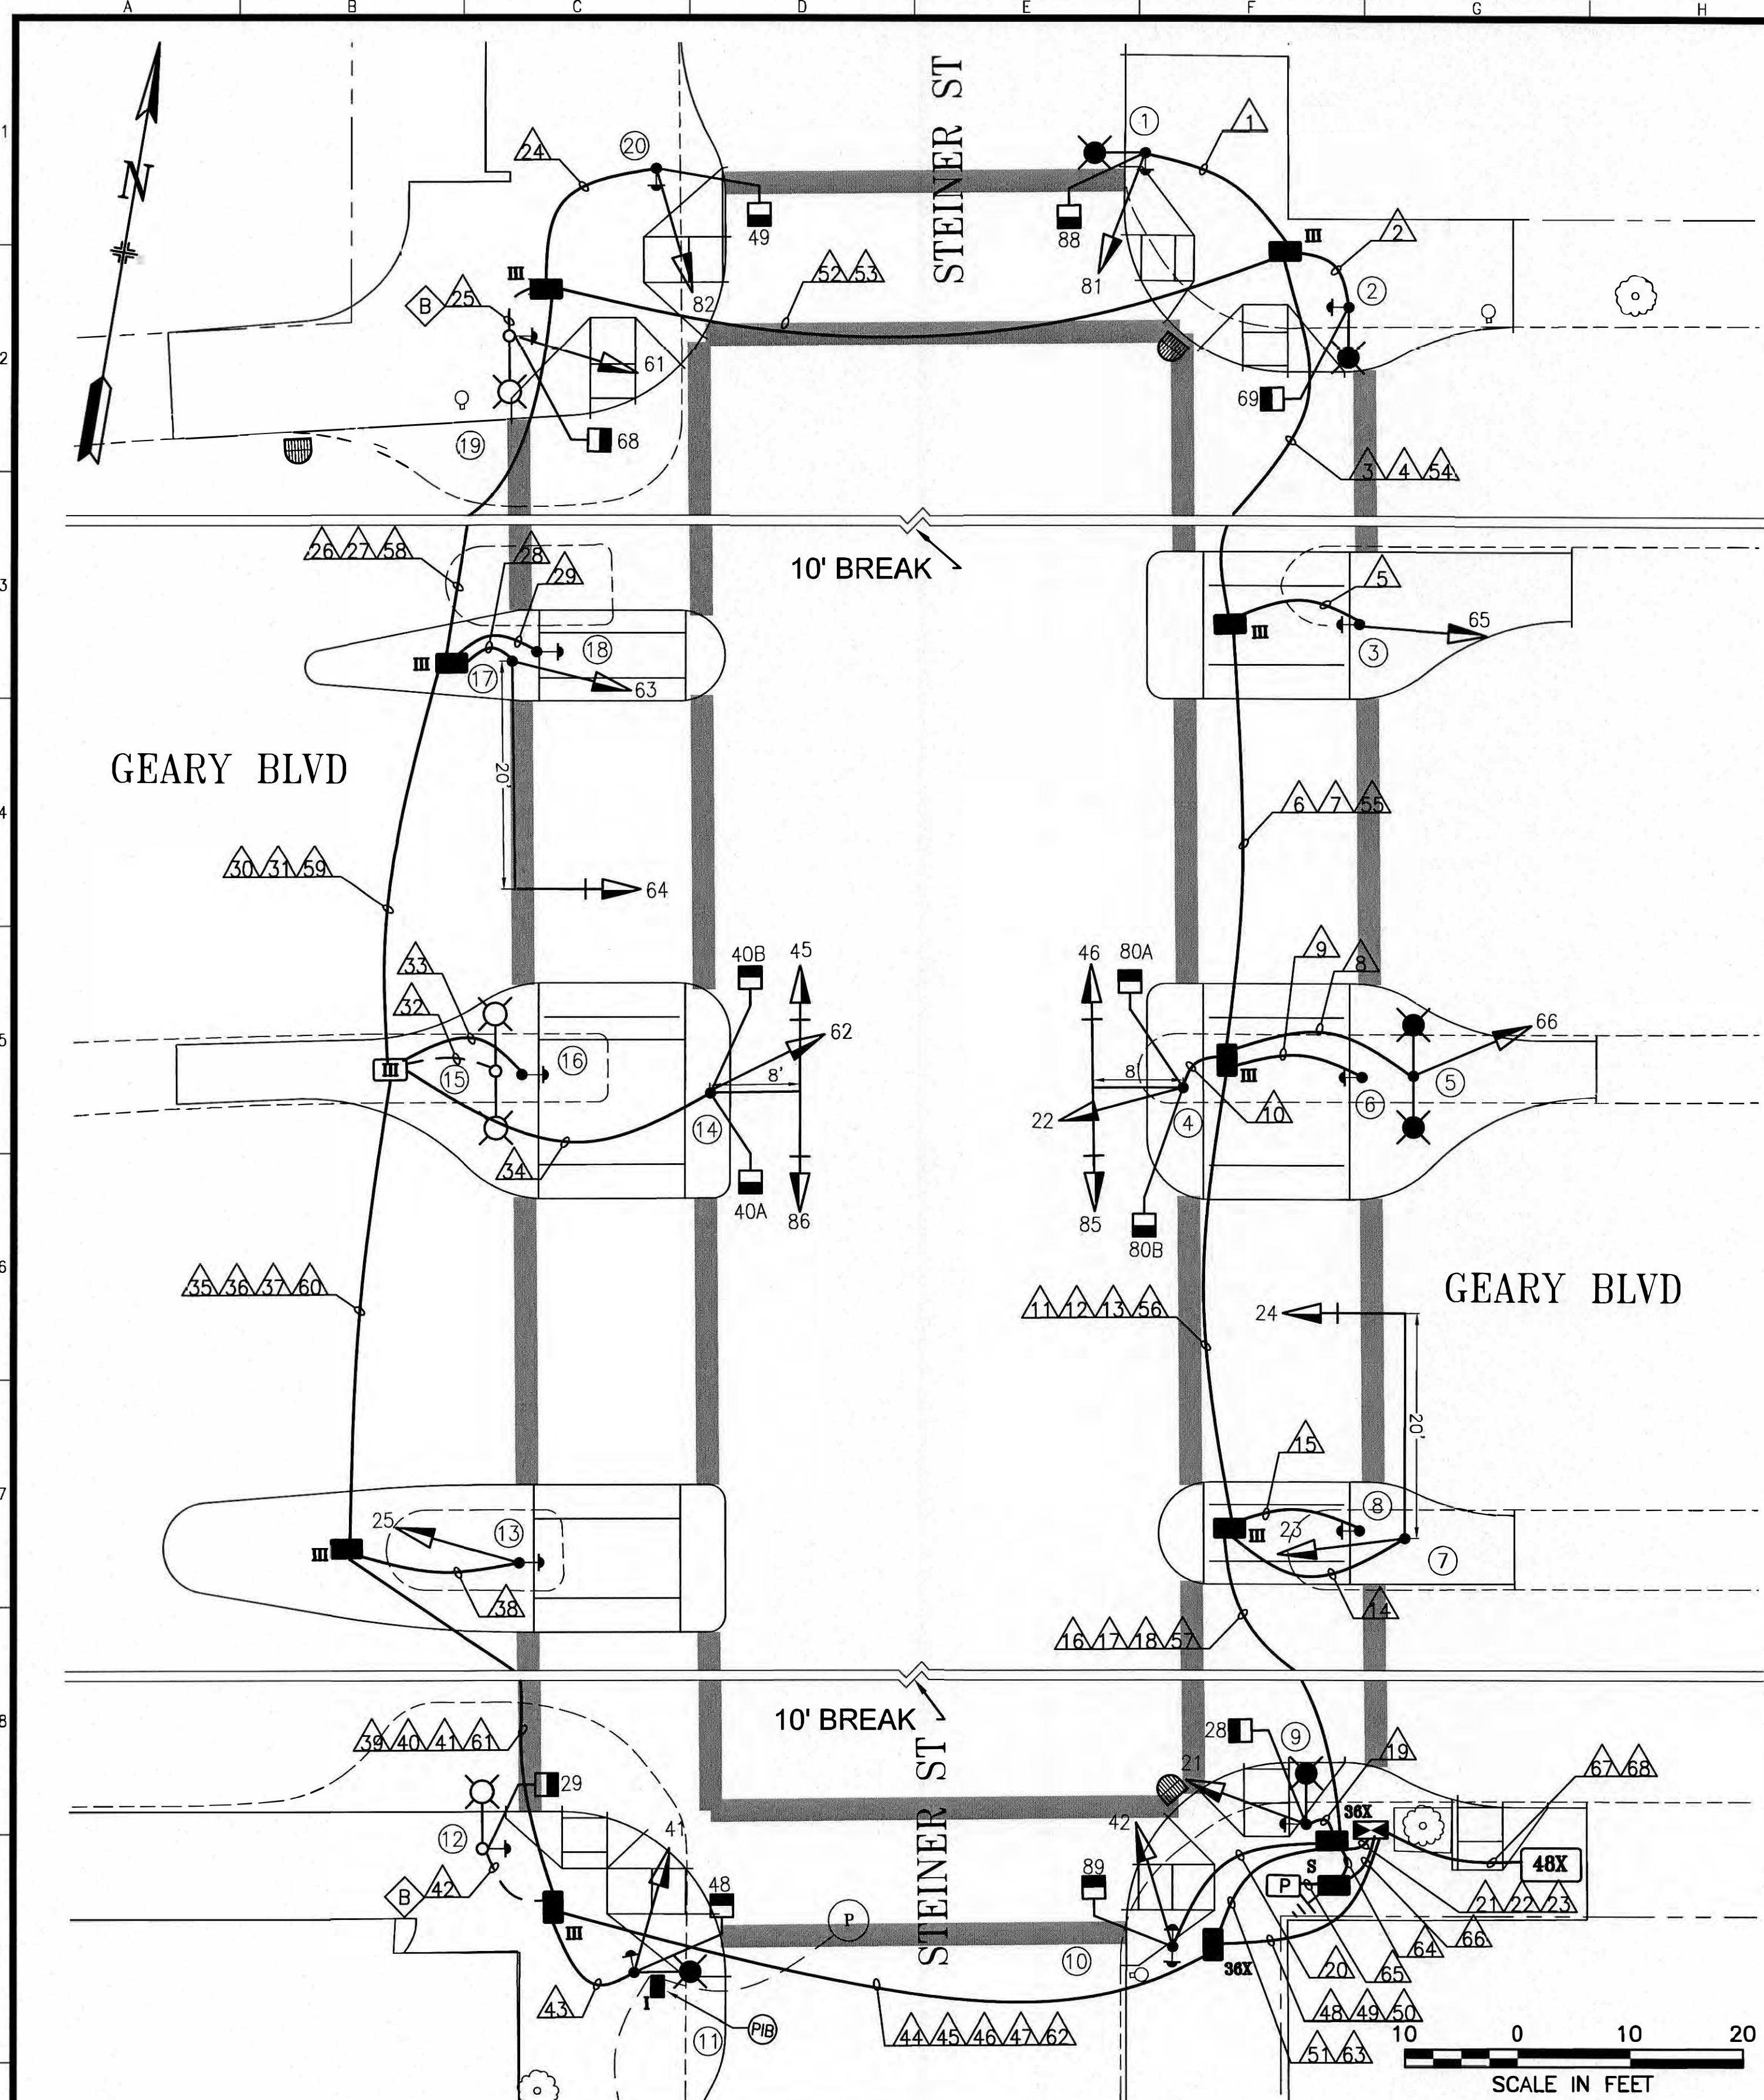


POLE AND EQUIPMENT SCHEDULE											
POLE No.	TYPE OF POLE	FIXTURE TYPE	VEHICLE SIGNAL					PEDESTRIAN SIGNAL			REMARKS
			No.	TYPE	MOUNTING	VISORS	LOUVERS	No.	TYPE	MOUNTING	
①	STEEL STREET LIGHT 6' LUMINAIRE ARM		81	3S12"	SV-1-T	T		88	1S-COUNT	SP-1	APS 
②	STEEL STREET LIGHT 6' LUMINAIRE ARM							69	1S-COUNT	SP-1	APS 
③	1-A (10')		65	3S12"GSA	TV-1-T	T					APS 
④	16-3-100 W/ 8' MAST ARM		22 46 85	3S12"GSA 3S12" 3S12"	SV-1-T MAS MAS	T T T	BP BP	80A 80B	1S-COUNT 1S-COUNT	SP-2-T	
⑤	DUAL STEEL STREET LIGHT 6' LUMINAIRE ARM		66	3S12"GSA	SV-1-T	T					
⑥	PEDESTRIAN PUSH PUTTON										APS 
⑦	16-3-100 W/ 20' MAST ARM		23 24	3S12" 3S12"GSA	SV-1-T MAS	T T	BP				
⑧	PEDESTRIAN PUSH PUTTON										APS 
⑨	STEEL STREET LIGHT 6' LUMINAIRE ARM		21	3S12"	SV-1-T	T		28	1S-COUNT	SP-1	APS 
⑩	1-A (10')		42	3S12"	TV-1-T	T		89	1S-COUNT	SP-1	2 X APS 
⑪	STEEL STREET LIGHT 6' LUMINAIRE ARM		41	3S12"	SV-1-T	T		48	1S-COUNT	SP-1	APS 
⑫	(E) STEEL STREET LIGHT	(E) 108W LED						29	1S-COUNT	SP-1	APS 
⑬	1-A (10')		25	3S12"	TV-1-T	T					APS 
⑭	16-3-100 W/ 8' MAST ARM		62 45 86	3S12"GSA 3S12" 3S12"	SV-1-T MAS MAS	T T T	BP BP	40A 40B	1S-COUNT 1S-COUNT	SP-2-T	
⑮	(E) DUAL STEEL STREET LIGHT	(E) 2 X 108W LED									
⑯	PEDESTRIAN PUSH PUTTON										APS 
⑰	16-3-100 W/ 20' MAST ARM		63 64	3S12" 3S12"GSA	SV-1-T MAS	T T	BP				
⑱	PEDESTRIAN PUSH PUTTON										APS 
⑲	(E) STEEL STREET LIGHT	(E) 108W LED	61	3S12"	SV-1-T	T		68	1S-COUNT	SP-1	APS 
⑳	1-A (10')		82	3S12"	TV-1-T	T		49	1S-COUNT	SP-1	APS 

SHEET NOTES:

⬠ CONTRACTOR TO PROVIDE APS WIRING. CITY FORCES TO PROVIDE APS PUSH BUTTON PER ADA REQUIREMENTS.

⬠ SEE 1000009584-GEARY AND STEINER OVER CROSSING DEMOLITION E-1.0 FOR CONDUIT STUBOUT LOCATION

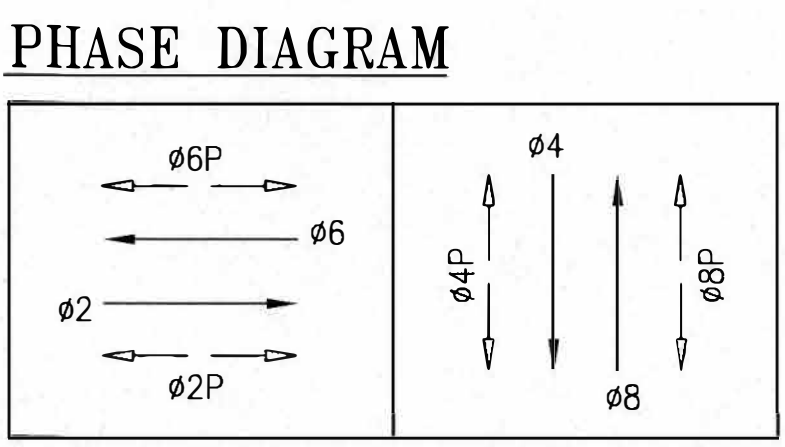

SWITCHED OVER 1/20/2021
DARK @ 8:10 AM; 3-COLOR @ 11:05 AM
D. MACKOWSKI (MTA)



NO.	DATE	DESCRIPTION	BY	APP.
TABLE OF REVISIONS				

REFERENCE INFORMATION & FILE NO. OF SURVEYS

BUREAU OF ENGINEERING
CITY & COUNTY OF SAN FRANCISCO
SAN FRANCISCO PUBLIC WORKS
30 VAN NESS AVENUE, 5TH FLOOR
SAN FRANCISCO, CA 94102 - 6028

Section Mgr: *mt* PHILIP THWIN
Deputy Bureau Mgr: IQBALBHAI DHAPA
Bureau Mgr: *Patricia Rivera* PATRICK RIVERA

Date: 7/18/19
7/22/19
7/23/19


DESIGNED: DG/DM 05/2019
DRAWN: DG/DM 05/2019
CHECKED: SL/KK 05/2019

SCALE: AS SHOWN
SHEET OF SHEETS
202 OF 300

GEARY RAPID WEST OF VAN NESS
SURFACE CONTRACT

STEINER STREET AND GEARY BOULEVARD
TRAFFIC SIGNAL PLAN

CONTRACT NO. 1000008388
DRAWING NO. E-9.1
FILE NO. 110,921
REV. NO. 0

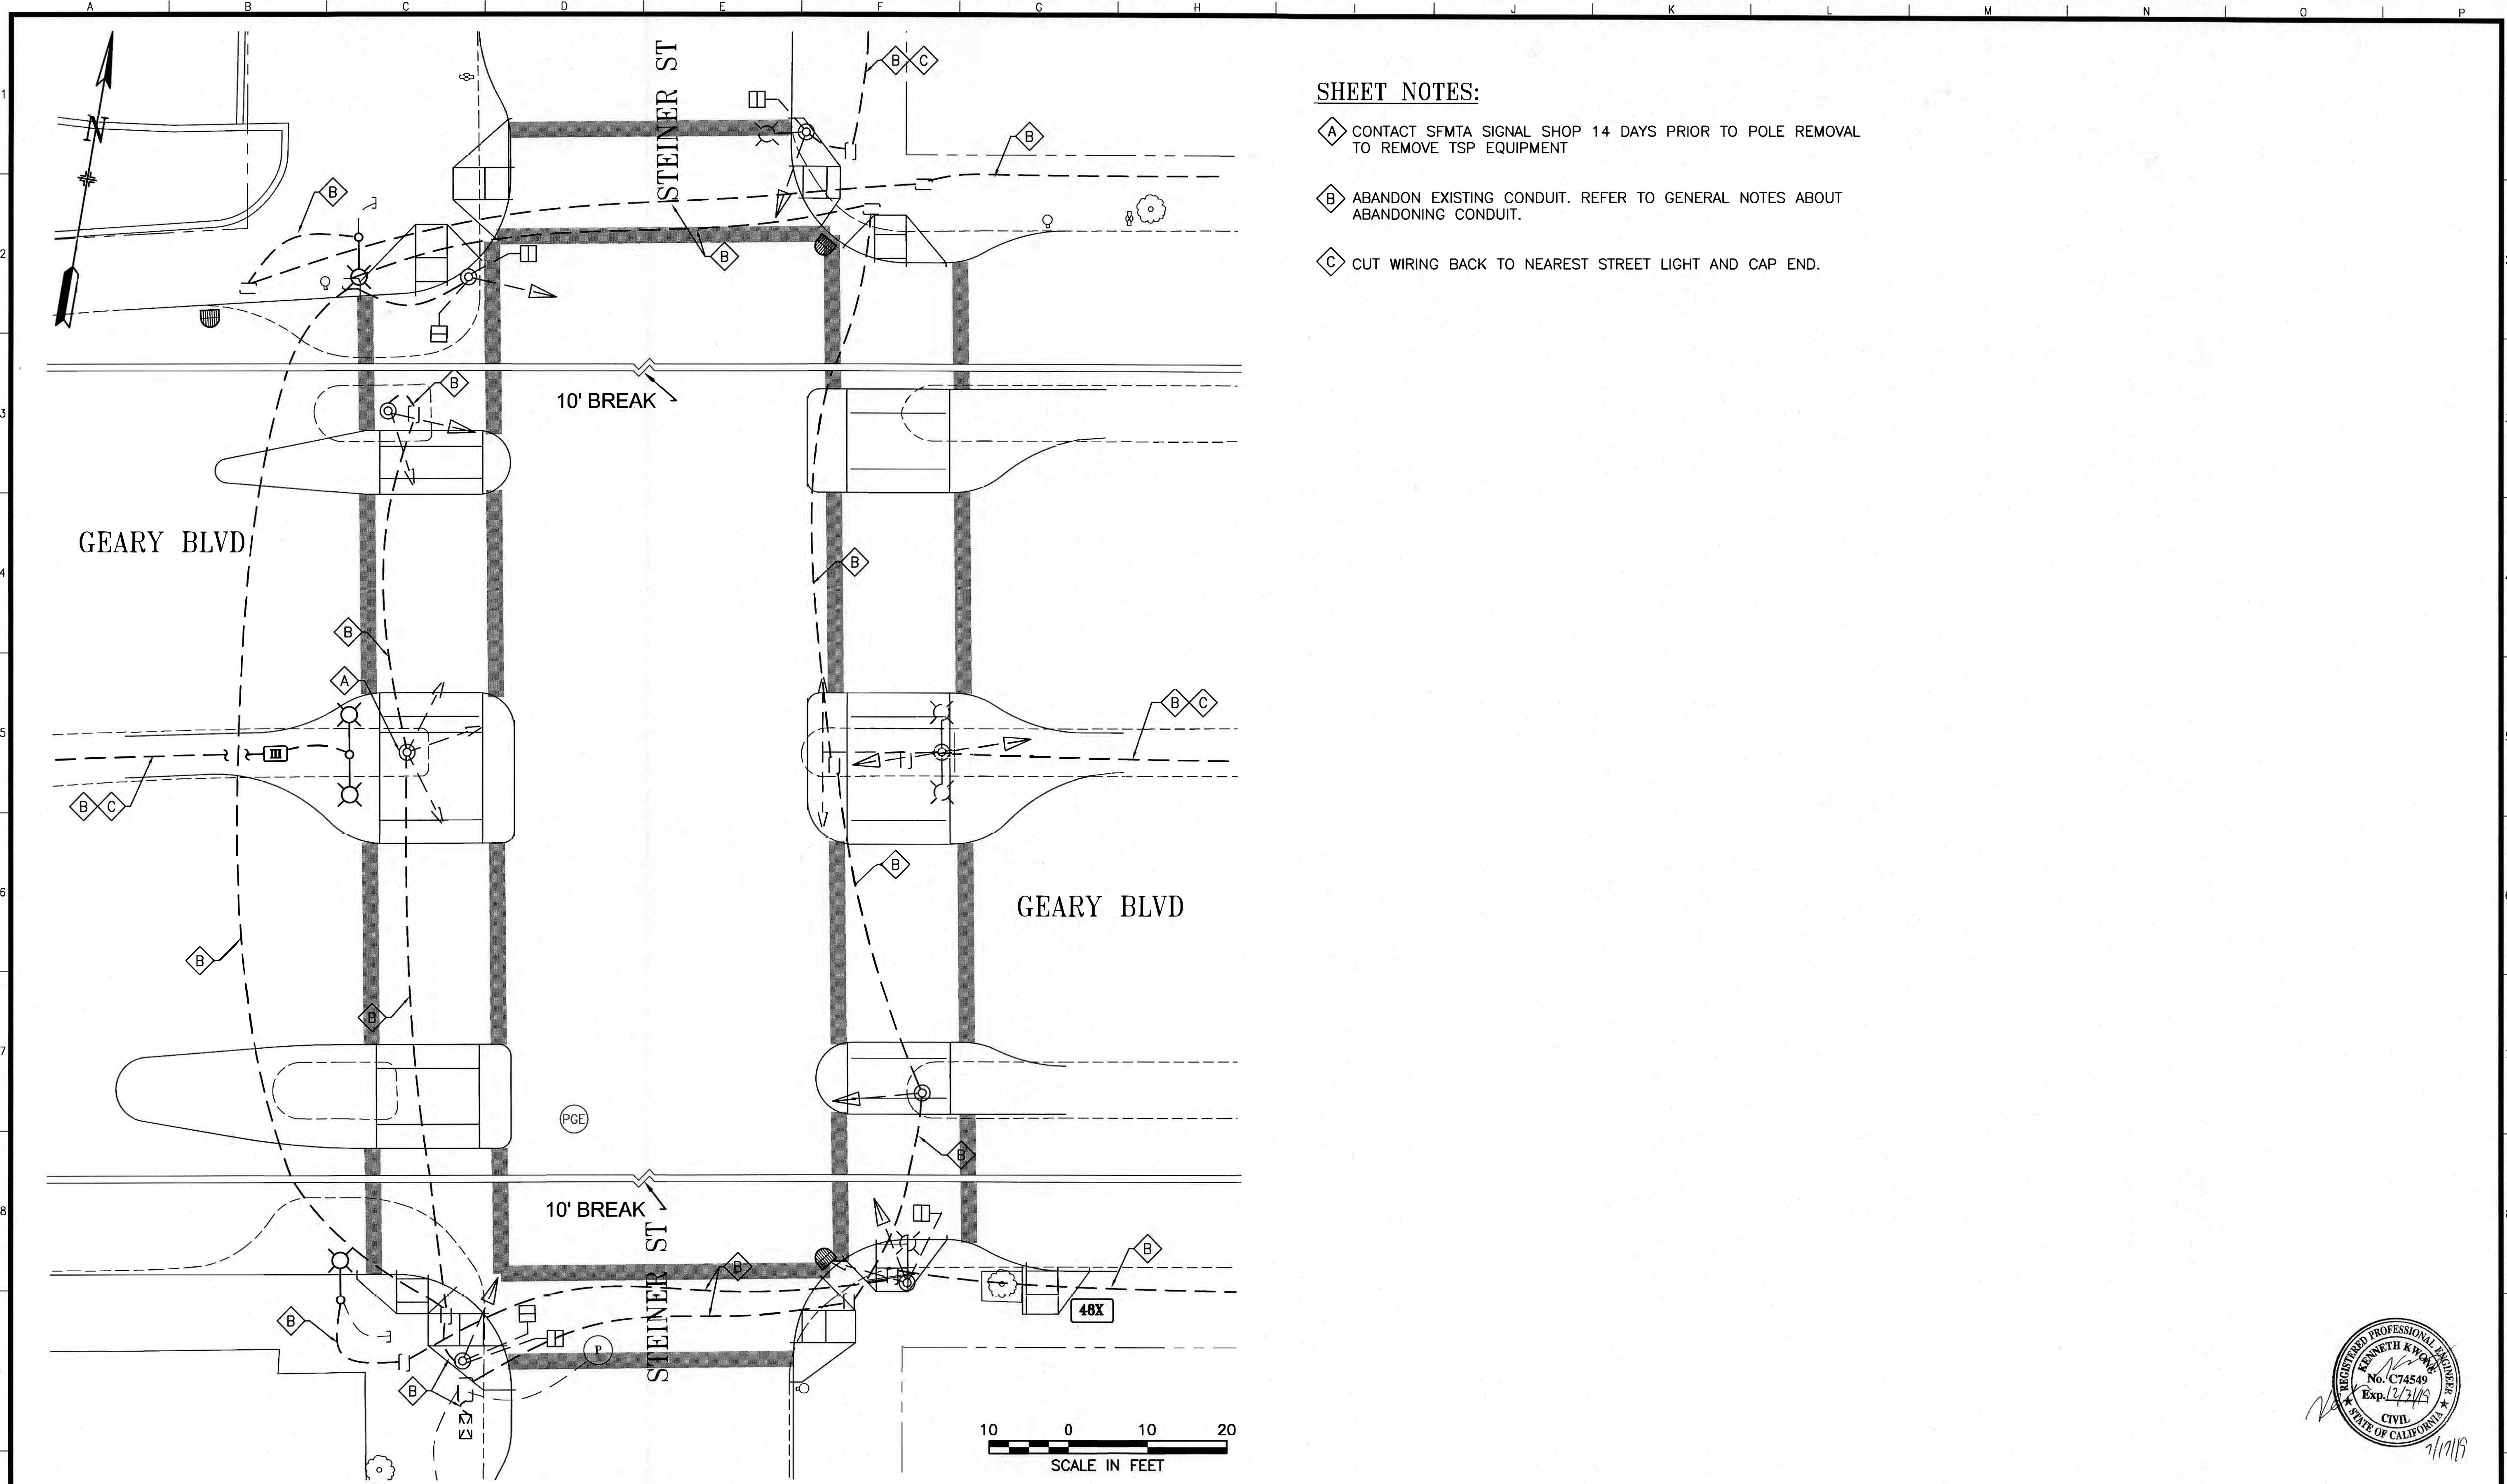

SHEET NOTES:

- A** CONTACT SFMTA SIGNAL SHOP 14 DAYS PRIOR TO POLE REMOVAL TO REMOVE TSP EQUIPMENT
- B** ABANDON EXISTING CONDUIT. REFER TO GENERAL NOTES ABOUT ABANDONING CONDUIT.
- C** CUT WIRING BACK TO NEAREST STREET LIGHT AND CAP END.



NO.	DATE	DESCRIPTION	BY	APP.

REFERENCE INFORMATION & FILE NO. OF SURVEYS





**BUREAU OF
ENGINEERING**
CITY & COUNTY OF SAN FRANCISCO
SAN FRANCISCO PUBLIC WORKS
30 VAN NESS AVENUE, 5TH FLOOR
SAN FRANCISCO, CA 94102 - 6028

Section Mgr:	PHILIP THWIN	Date:	7/18/19
Deputy Bureau Mgr:	IQBALBHAI DHAPA	Date:	7/22/19
Bureau Mgr:	PATRICK RIVERA	Date:	7/23/19

DESIGNED:	DATE:
DG/DM	05/2019
DRAWN:	DATE:
DG/DM	05/2019
CHECKED:	DATE:
SL/KK	05/2019



SCALE:
AS SHOWN
SHEET OF SHEETS
201 OF 300

GEARY RAPID WEST OF VAN NESS
SURFACE CONTRACT

**STEINER STREET AND GEARY BOULEVARD
TRAFFIC SIGNAL DEMOLITION PLAN**

CONTRACT NO.	1000008388
DRAWING NO.	E-9.0
FILE NO.	110,920
REV. NO.	0