


		_		POLE A	AND EQUI	PMENT	SCHE	DULE	•		
POLE	TYPE OF POLE	LUMINAIRE			VEHICLE SIGNAL			PEDESTRIAN	REMARKS		
No.		VOLTAGE/ WATTAGE	No.	TYPE	MOUNTING	VISORS	LOUVERS	No.	TYPE	MOUNTING	INEWARKS
1	16-2-100 W/ 8' MAST ARM		21 24	3S12" 3S12"	SV-1-T (24") MAS 1	T T		28	1S-COUNT	SP-1	MOUNT 21 ON BUILDING SIDE BACKPLATE APS 2-W
2	CITY STD SL W/ 6' LUMINAIRE 2		85	3S12"	SV-1-T	Т		89	1S-COUNT	SP-1	APS 2-W
3	PPBP										APS 2-W
4	1-A (10')		66	3S12"	TV-1-T	Т		29	1S-COUNT	SP-1	
(5)	1-A (13')		42	3S12"	TV-1-T	T					
6	17-2-100 W/ 8' MAST ARM, 6' LUMINAIRE	LED 139 W	41 27	3S12" 3S12"	SV-1-T MAS 1	T T		48	1S-COUNT	SP-1	MOUNT 41 AT 13 BACKPLATE APS 2-W
7	MUNI		25	3S12"	SV-1-T	Т					MOUNT 25 AT 9' EXTERNAL CONDUIT 3
8	16-2-100 W/ 8' MAST ARM		64	3S12"	MAS (1)	Т					BACKPLATE
9	MUNI W/ 6'LA	LED 139 W	61	3S12"	SV-1-T	Т		68	1S-COUNT	SP-1	APS 2-W
10	1-A (7')							49	1S-COUNT	TP-1-T	APS 2-W
10	1-A (10')		26	3S12"	TV-1-T	Т		69	1S-COUNT	SP-1	
12	16-2-100 W/ 8' MAST ARM		65 82 67	3S12" 3S12" 3S12"	SV-2-TC MAS 1	T T T					MOUNT 65 & 82 AT 13 BACKPLATE
13	CITY STD SL W/ 6' LUMINAIRE	LED 139 W	22 81	3S12" 3S12"	SV-1-T SV-1-T	T T		88	1S-COUNT	SP-1	APS 2-W MOUNT 22 AT 14'

- $\frac{SHEET\ \ NOTES:}{\textcircled{$\uparrow$}\ \ \text{mast arm plumbizer is mounted between yellow and green signal head}}$
- 2 EXISTING STREETLIGHT FOUNDATION WAS CHIPPED TO BRING NEW CONDUIT INTO POLE BASE.
- 3 EXTERNAL RISER CONNECTS TO "LB" CONDULET OPPOSITE HANDHOLE.
- 4 LUMINAIRE PORTION OF POLE HAS BEEN SHORTENED FROM NORMAL TO FIT UNDER UTILITY WIRES.

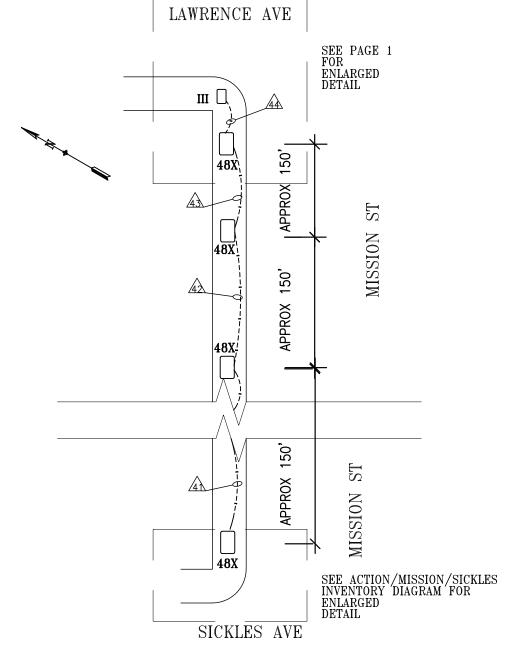

INTERCONNECT WIRING DETAIL NOT TO SCALE

	CHE	TABLE OF REVISIONS CK WITH TRACING TO SEE IF YOU HAVE LATEST REVISION			
NO.	DATE	DESCRIPTION	BY	APP.	
0	2/7/19	SIGNAL UPGRADE BY 2774J, CONVERTED FROM CT PLN/AS-BLT	DYeung	GdeLeon	
					REFERENCE INFORM & FILE NO. OF SUI



## SAN FRANCISCO MUNICIPAL TRANSPORTATION AGENCY CITY AND COUNTY OF SAN FRANCISCO

	SCALE:		CNN NO.
	AS SHOWN	TRAFFIC SIGNAL INVENTORY DIAGRAM	
DRAWN: DATE:	AS SHOWN		21551000
DYeung 3/2020	SHEET OF SHEETS		REV NO.
CHECKED: DATE:	2 OF 3	LAWRENCE AVENUE, MISSION STREET, AND OLIVER STREET	
GdeLeon 3/2020			0

2 2 GRS 3 3 2 2		1	6 7 8 2 2 2 SF 3 3	2		3 2 SF	2 2	2	15\ <u>/1</u> 2	2 2	/18\ /1 2 3 SP	3 2	2 2	2 /23\ 2	2/3A /	<u>24 /25</u> 2 2	<u>/26\</u> /	<u>/27\ /2</u>	58\1/59\	1/381/	<b>ኣ</b> እ   /ጳን	(1/43/1.	∕3À /3S	3 /38	\ <i>\</i> /3\\/	<u>38 /3</u>	39 40	<u> </u>	42 43	<u> 44</u>	<u>/45\</u>	<u> 46\ A</u>	<u>7A 47B</u> 3 3	<u>48</u> 2	2	2					
GRS 3 3 2 2 2 2	3 3 2 2	+ + +	3 SF	<b>D</b>	+ +					2				2	2	2 1 2		_	-03/203	7003/2	011/202	7/22/7								\			4 1 4	2				+			
3 3 2 2	3 3 2		3		SP	3,	+-	+	25																SP :				$\nabla \nabla$	7 2	2	2 .	3   3								
3 2 2 2	3 2		3 3	3	$\vdash$	$\rightarrow$					5P	SP	GRS GR	5		RS SP		SP	GRS	G	RS SP		- SF	P SP			P SP	+							GRS	$\dashv$	_	+	_		
3 2 2 2	3 2		3				+-	++			-														GRS G	5K2		+		+ +						+	_	+ +	_	SHE	ET NO
2 2	2	$\vdash$	3		++	3		++																				+								$\rightarrow$					
2	_	1 1	1 6 1	3	$\vdash$	3		++																	+++			+		+ +						-+		+ +	_	(1) 4-	2" HDPE HEDULE 80
	2		2	2	$\vdash$	2		++		+	-							-+					_	-	++		-	+		+ +				+	$\vdash$	+	_	+	_	CO	NDUIT WITH
3	_		2	2	++	2		++			-														++		-	+		+ +						-+	_	+ +	_		LL TAPE IN NDUIT. IN
	3		3	3	$\vdash$	3		++		-															+		_	+		+ +						$\rightarrow$	_	+		THE	E EMPTY C
	_		2	2	+	2		++															_		+ +			+								$\rightarrow$	_	+ +			ERE ARE T G STRANDE
2	2		2	2	$\vdash$	2		$\vdash$										_						_	++			$\vdash$		+ +				$\perp$	$\vdash$	$\perp$	_	+	_	CO	PPER LOCA
		2		+	++		'	$\vdash$																	+++			$\perp$		4						_	_				RES (ONE ' ACK INSULA
			3 3	3	$\sqcup$	3	'	$\sqcup$																	$\perp$			$\perp$							$\sqcup$	$\perp$		$\perp$		ANI	D THE OTH
			2 2	2	$\sqcup$	2		$\perp \perp \downarrow$																																	ITE INSULA NDUIT WAS
					$\sqcup$		3	3		3	3	3																								$\perp$				INS	TALLED UN
					$\coprod$		3	3		3		3												$\perp$														$\perp$		SID	EWALK
							2	2		2	2	2					$\coprod$			$\Box$																					
							2	2		2	2	2																													
									3	3	3	3																													
							$\top$	$\Box$	- 1	3	3	3																											$\neg$		
							$\top$		- 1	3	3	3																										$\top$	$\neg$		
													3			3	3																								
													3			3	3																								
					Ħ	$\top$	+-	$\vdash$					3			3	-																			+					
					$\vdash$	-	+	$\vdash$								_																				$\dashv$					
					$\vdash$	+	+	+						_		_	_											+								+	<u> </u>	+ +	_		
					$\vdash$		+	+						_	_	_	-																			-					
					$\vdash$	+	+	++			-	+		$+\check{\hspace{0.1cm}}$		<del>-</del>		-	3		3		3	+	+		-	+		+ +				+	$\vdash$	+	-	+	$\dashv$		
					$\vdash$	_		++											_		_	_	_													-+	_	+ +	_		
					$\vdash$	+	+	++	-		-					-			_						++		-	+		+				+		+		+			
		+			$\vdash$	-+		++											_		_	_	_		+					+ +					$\vdash$	+	_	+	_		
					++	+		++			_								- 2			_			+					+ +					$\vdash$		_	+ +	_		
					$\vdash$	-+		$\vdash$												$\vdash$		_								+						$\rightarrow$	_		_		
					$\vdash$	+		$\vdash$								_		_		2	_ 2	+ +		_	++			$\vdash$		+ +				$\perp$	$\vdash$	_	_	+	_		
					$\sqcup$	+	<u></u> '	$\vdash$																	4					4						$\rightarrow$	_				
					$\sqcup$		'	$\sqcup$														-			$\perp$			$\perp$							$\sqcup$	$\rightarrow$		$\perp$			
					$\sqcup$			$\perp \perp \downarrow$														2	2																		
					$\sqcup$		'	$\sqcup$																												$\perp$					
					$\coprod$		'	$\perp \perp$																												$\perp$					
		$\coprod$			$\coprod$		$\perp$	$\Box$																				$oxed{oxed}$						$oxed{oxed}$							
								$oxed{oxed}$									$\coprod \mathbb{I}$			$\coprod I$																		$oldsymbol{ol}}}}}}}}}}}}}}}}$			
3 2			2		$\Box$		3			<u>.</u>			1 3	1					1 2	1		2																$\Box$	_7		
	3		3	3		3		3		3	3	3			3	6	6				3		3																		
13 9	20	2	7 27	27		27	13	13	1	1 22	2:	2	4 13	3 4			_		4 9			+ +	24															1 1			
1-	1		2	2	$\Box$	2	+	1	<u> </u>	2				1							1			$\top$	+			$\dagger$							+	$\top$	$\top$	1 1	$\dashv$		
		$\dagger$		+	$\vdash$	+	+-	+	$\neg \dagger \neg$	+-		+	1 2				-	$\dashv$	1 2	$\vdash$	<u> </u>	+	_	$\top$	+	$\dashv$	$\top$	+	$\neg$	+ +	$\vdash$			+	$\vdash$	+	$\top$	+	$\dashv$		
					+	+	+	+	-		+		<del>                                     </del>			2	+	-	+-	-	2	+ +	-	+	++		-	+						+	2	+	+	+	$\dashv$		
1 1	1	+			+	+	+-'	++	-	+ +	+	+			+	-	+	-+		$\vdash$	-	+ +	$\dashv$	+	+			+ +					3 3	2	+ +	2	+	+	$\dashv$		
+		'			1 I	1	- 1 '	$\perp \perp$			-	- 1	1 1	- 1	1 1	- 1	$\vdash$		_	$\vdash$	_	++	+	+	++		+	+	+	+ +		+	-   -	+-	i 1			+			
		+			$\Box$	$\neg \vdash$													- 1		1	1 1	1										- 1			ļ	- 1	1 1	ı		
			3		3 Note	Note	Note	Note	Note	S	Note	8   S   S   S   S   S   S   S   S   S