


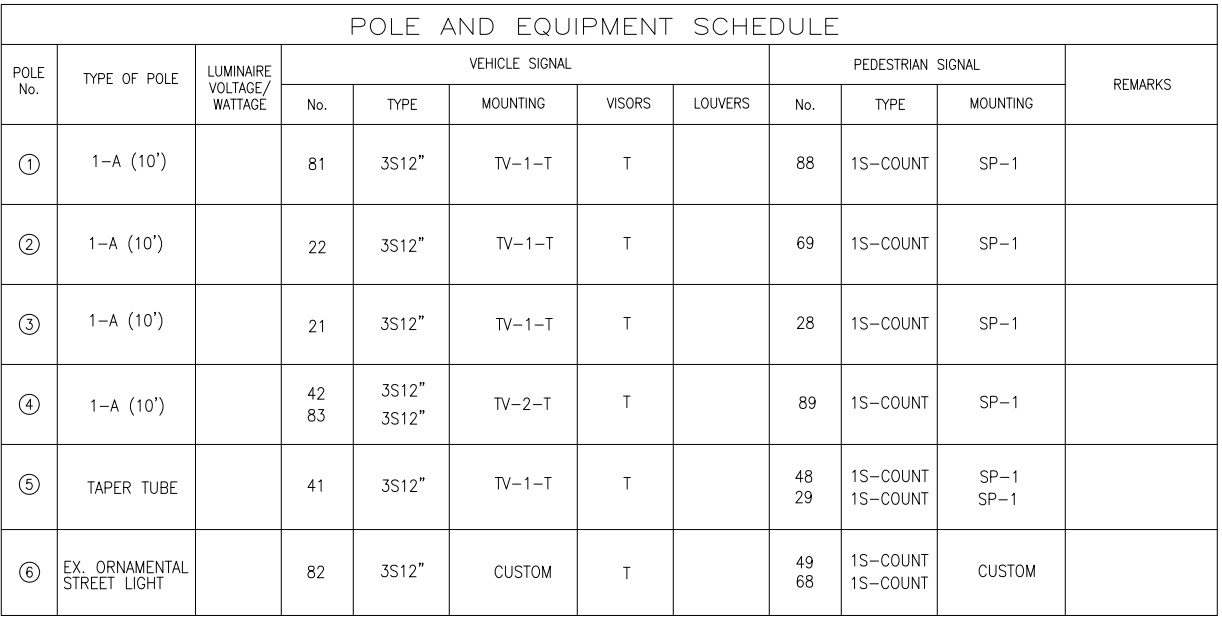

POLE AND EQUIPMENT SCHEDULE											
POLE No.	TYPE OF POLE	LUMINAIRE VOLTAGE/ WATTAGE	VEHICLE SIGNAL					PEDESTRIAN SIGNAL			REMARKS
			No.	TYPE	MOUNTING	VISORS	LOUVERS	No.	TYPE	MOUNTING	
①	1-A (10')		81	3S12"	TV-1-T	T		88	1S-COUNT	SP-1	
②	1-A (10')		22	3S12"	TV-1-T	T		69	1S-COUNT	SP-1	
③	1-A (10')		21	3S12"	TV-1-T	T		28	1S-COUNT	SP-1	
④	1-A (10')		42 83	3S12" 3S12"	TV-2-T	T		89	1S-COUNT	SP-1	
⑤	TAPER TUBE		41	3S12"	TV-1-T	T		48 29	1S-COUNT 1S-COUNT	SP-1 SP-1	
⑥	EX. ORNAMENTAL STREET LIGHT		82	3S12"	CUSTOM	T		49 68	1S-COUNT 1S-COUNT	CUSTOM	

[illegible]